


All work to conform to Building Regulations
SI 1373 and any applicable Town Planning Permission.

Approved
GAW


THIS IS THE PLAN REFERRED
TO IN PLANNING PERMISSION
No. 74/A/242
Dated 17.12/74

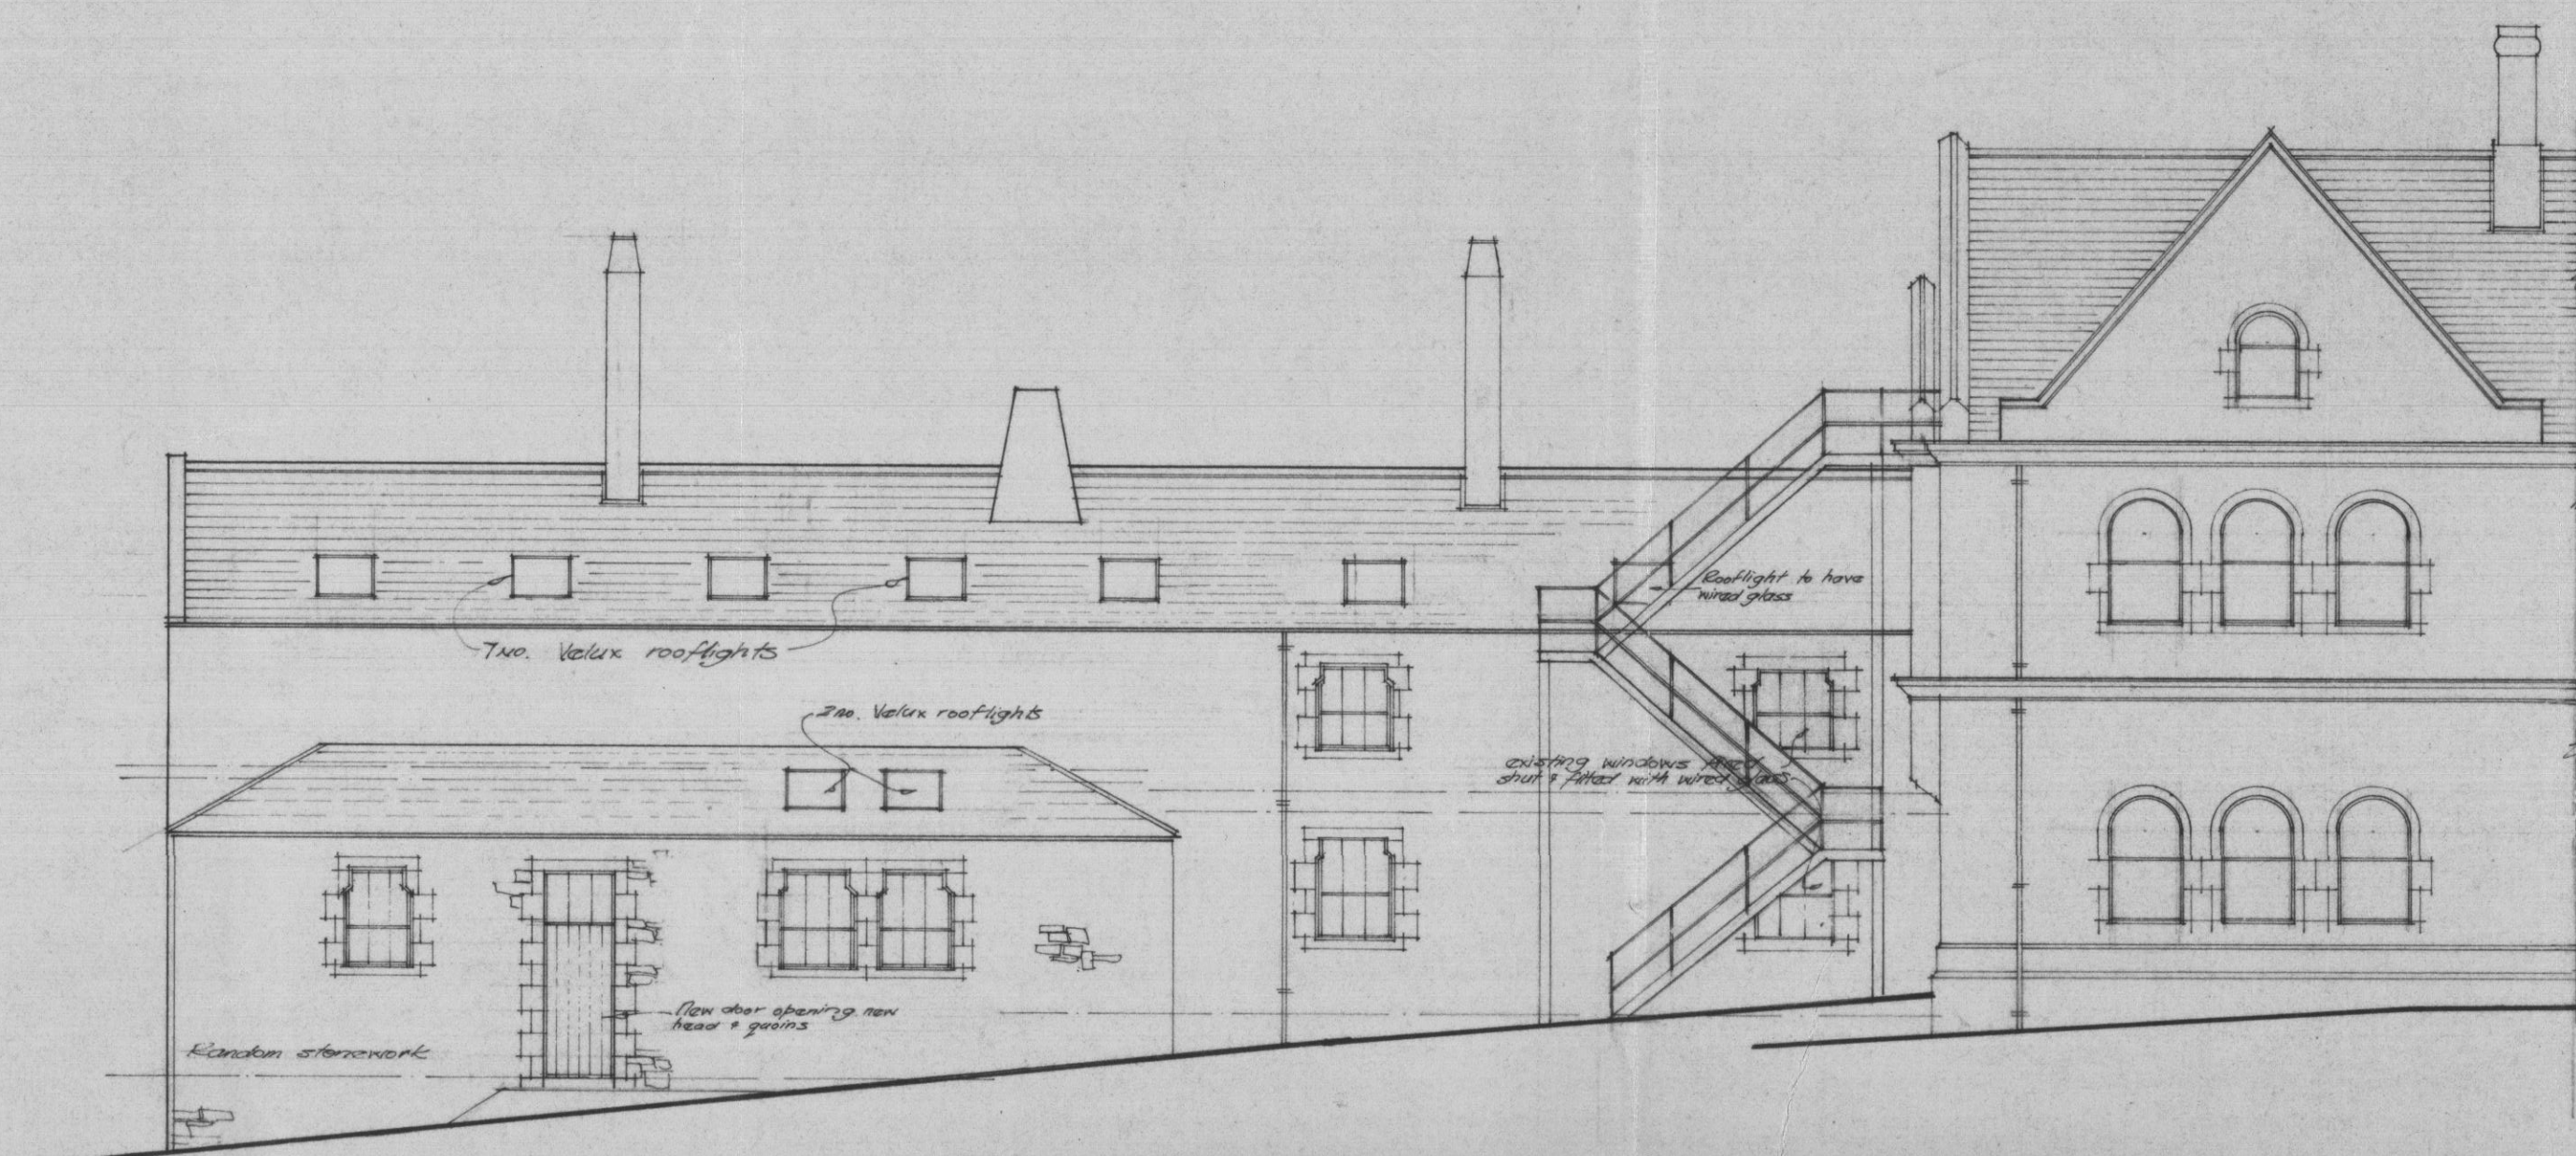


SOUTH ELEVATION



WEST ELEVATION

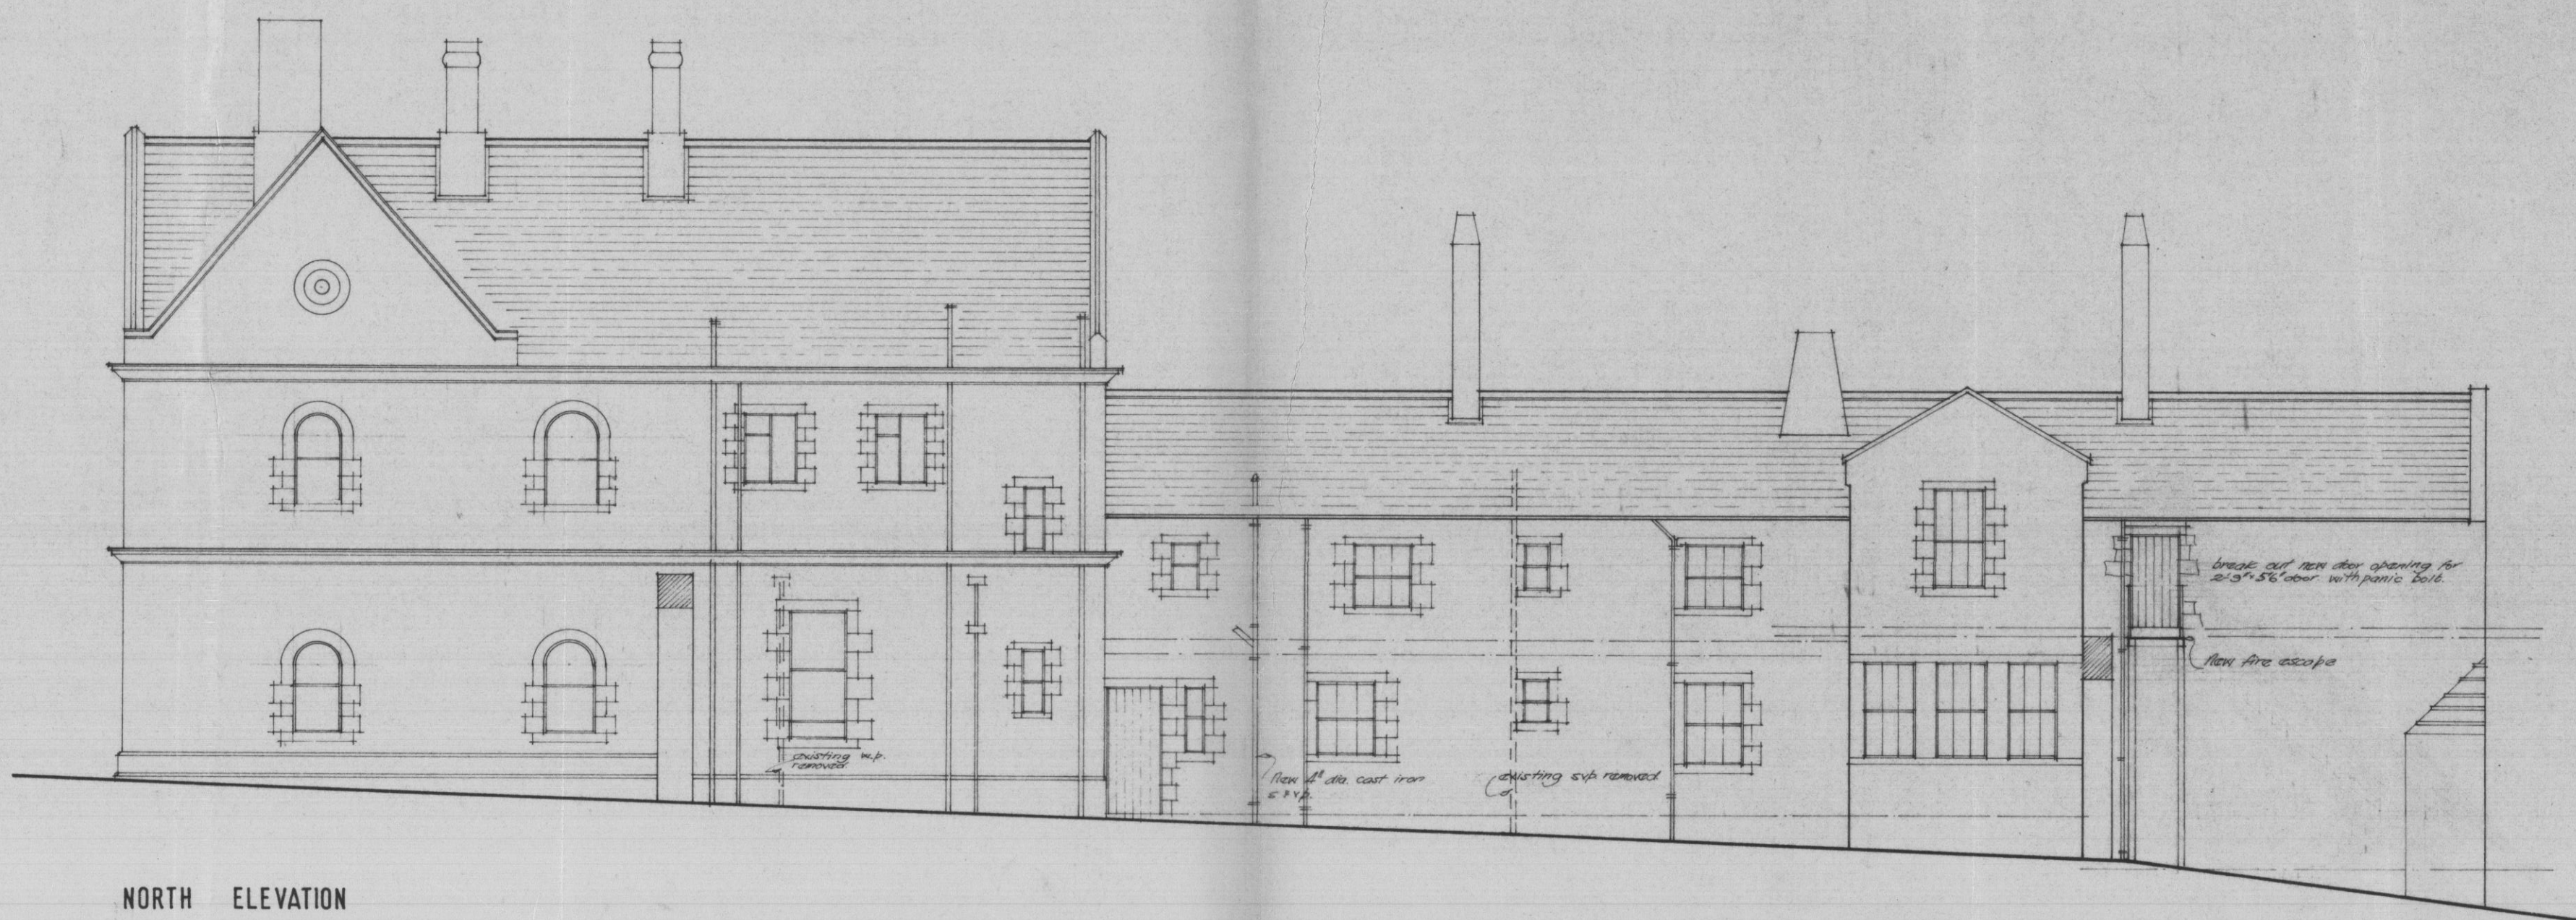

NORTH ELEVATION

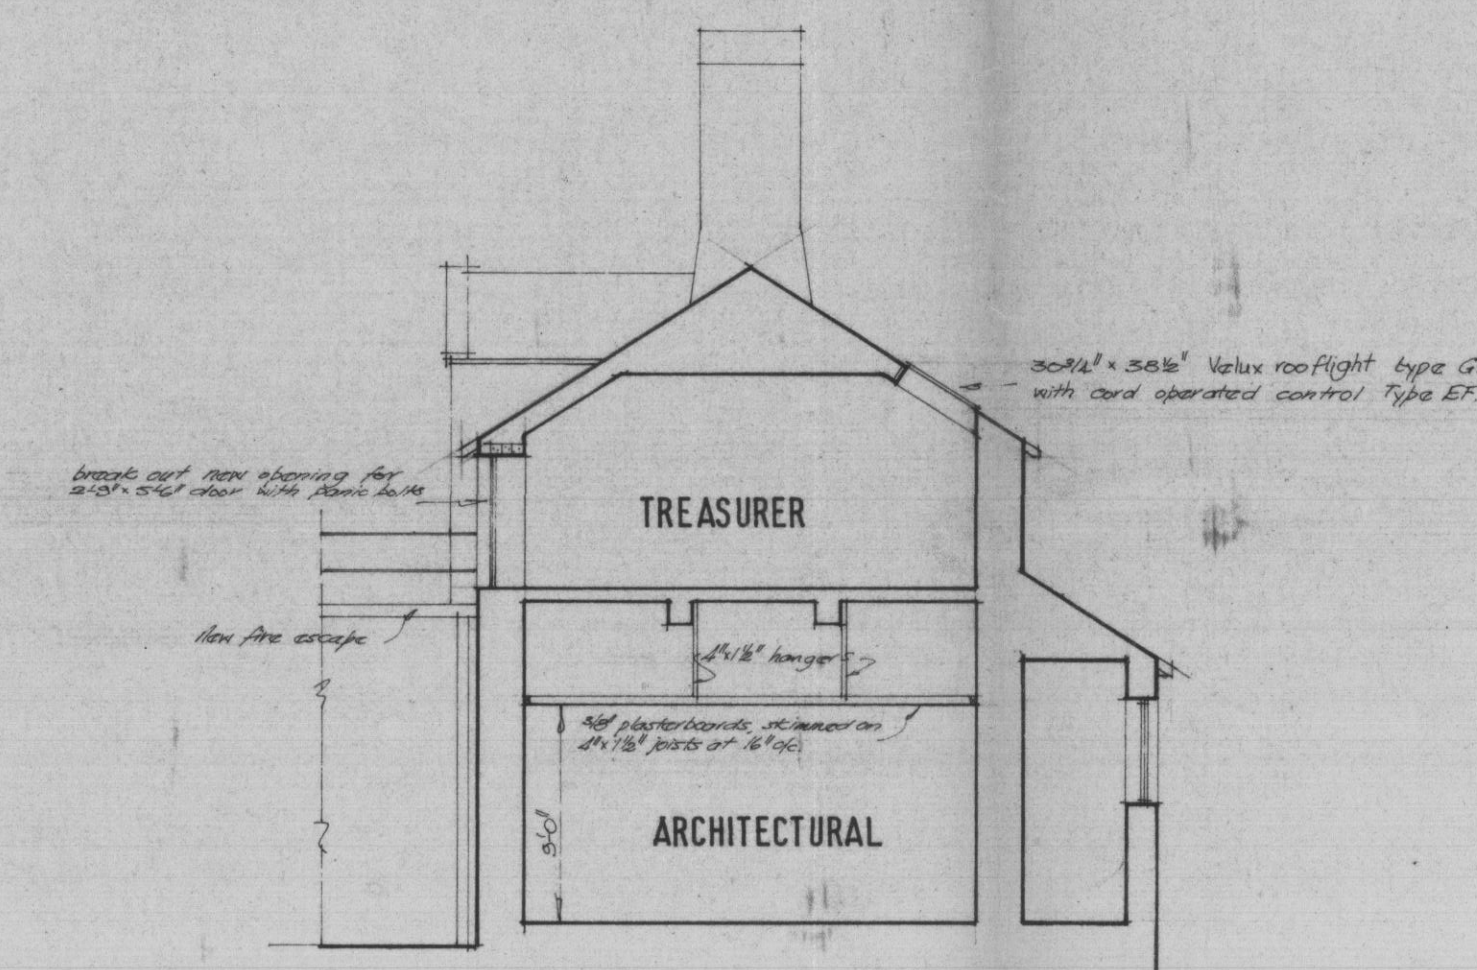

SECTION

PLA: NO.
74/A/242
RECEIVED
13 NOV 1974
ALNWICK D.C.
C.T.O. DEPT.

B	6. 11. 74.	In accordance with Minute No. 3 & 4.
A	17.10.74.	In accordance with Client's instructions.
REV.	DATE	DESCRIPTION OF REVISION

address : ALLERBURN HOUSE
DENWICK LANE ALNWICK

client : ALNWICK DISTRICT COUNCIL

title :
PROPOSED ELEVATIONS

SCALES : 1/8" to 1'-0"

CLARENCE SOLOMON

FIBRA ABICS ELArb

30 ST. MARY'S PLACE, NEWCASTLE UPON TYNE NE1 7QA
0632 - 26866 - 0632 - 21729

CASTLESIDE, NARROWGATE, ALNWICK, NORTHUMBERLAND
0665 - 2397

11, BILTON COURT, MORPETH, NORTHUMBERLAND
0670 . 55473

COMMUNICATION TO: NEWCASTLE : ALNWICK : MORPETH

drg. no.:	date :
-----------	--------

5423/11 B

drawn by: AM

NM 9950