



13352178

CROSS REFERENCE DRAWING NO.

## NOTES

ALL DIMENSIONS AND LEVELS TO BE CHECKED AT SITE  
FIGURED DIMENSIONS TO BE ACCEPTED IN  
REFERENCE TO SCALING.


ALL WORK TO CONFORM TO BUILDING REGULATIONS  
SI 1973 AND TO ANY APPLICABLE TOWN  
PLANNING CONDITION.

DIMENSIONS GIVEN IN IMPERIAL SHALL NOT BE  
ADJUSTED TO METRIC EQUIVALENTS WITHOUT  
REFERENCE TO THE ARCHITECT. SUCH SUBSTITUTION  
SHALL NOT CONSTITUTE A VARIATION TO THE  
CONTRACT UNLESS THE ARCHITECT ISSUES HIS  
OFFICIAL ORDER.


TOWN PLANNING PERMISSION REFERS

BUILDING REGULATIONS REFERS

Structural drawings and calculations  
will be submitted to local authority  
before work commences.

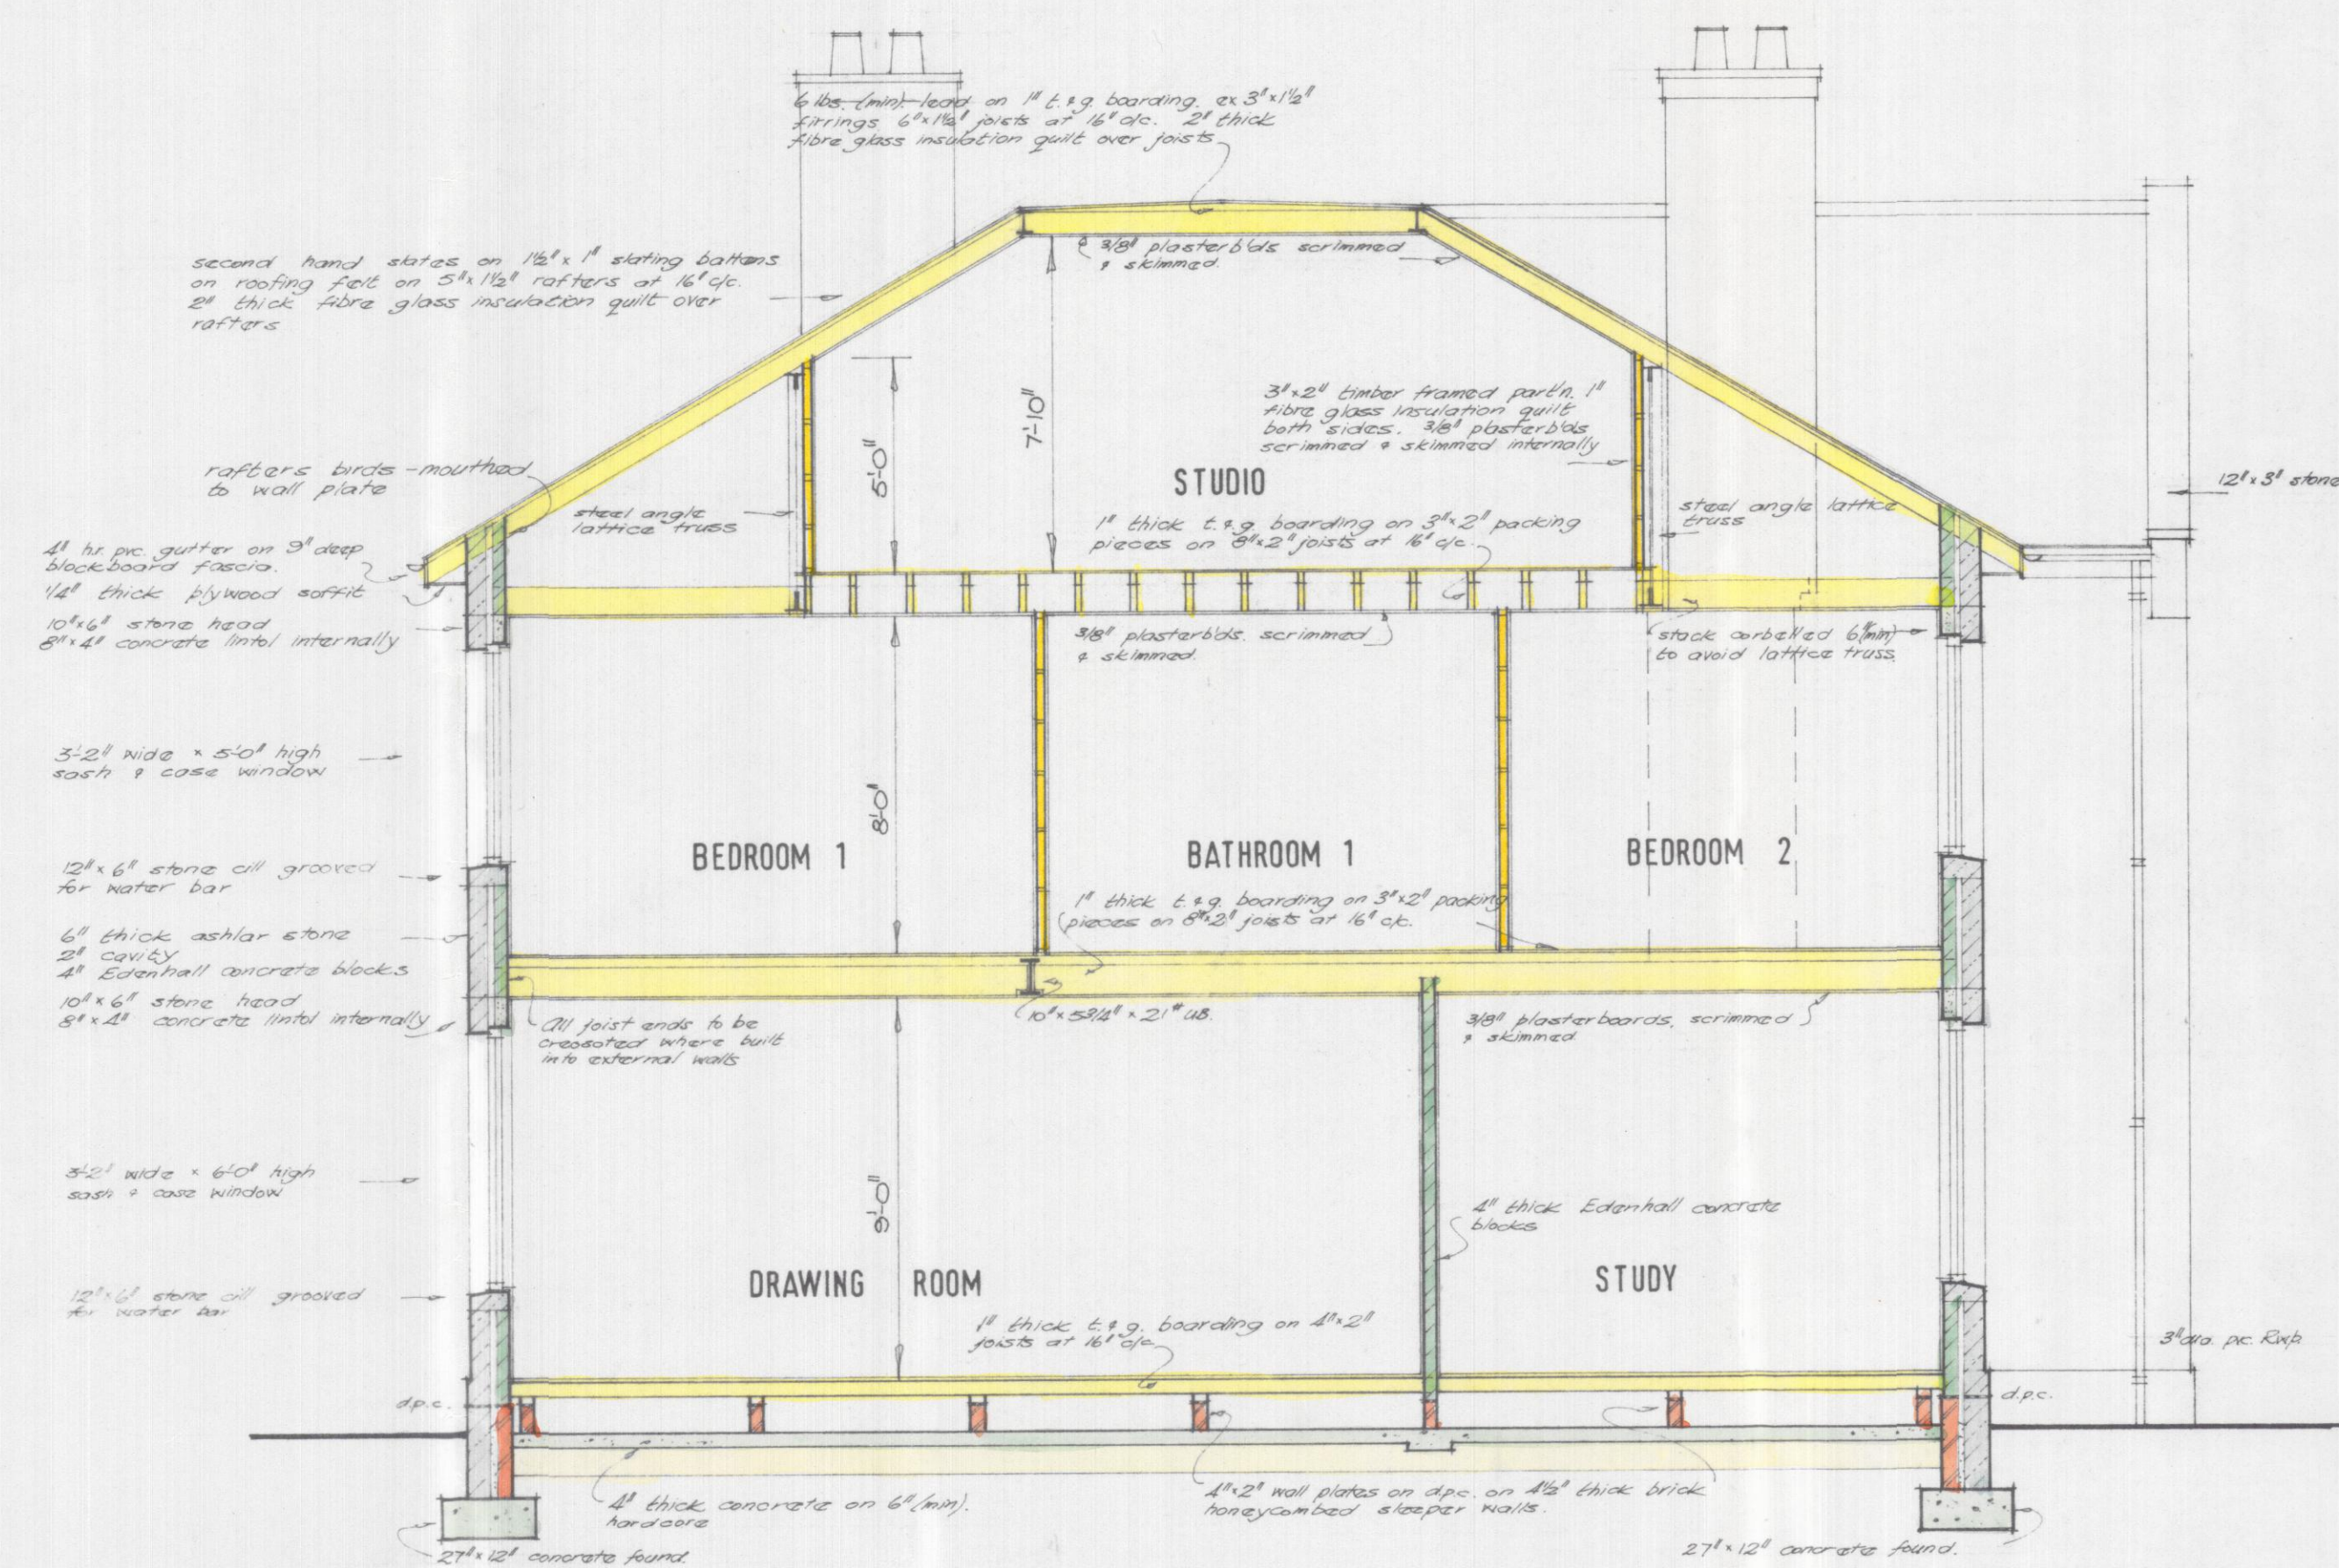

CROSS SECTION NORTH TO SOUTH

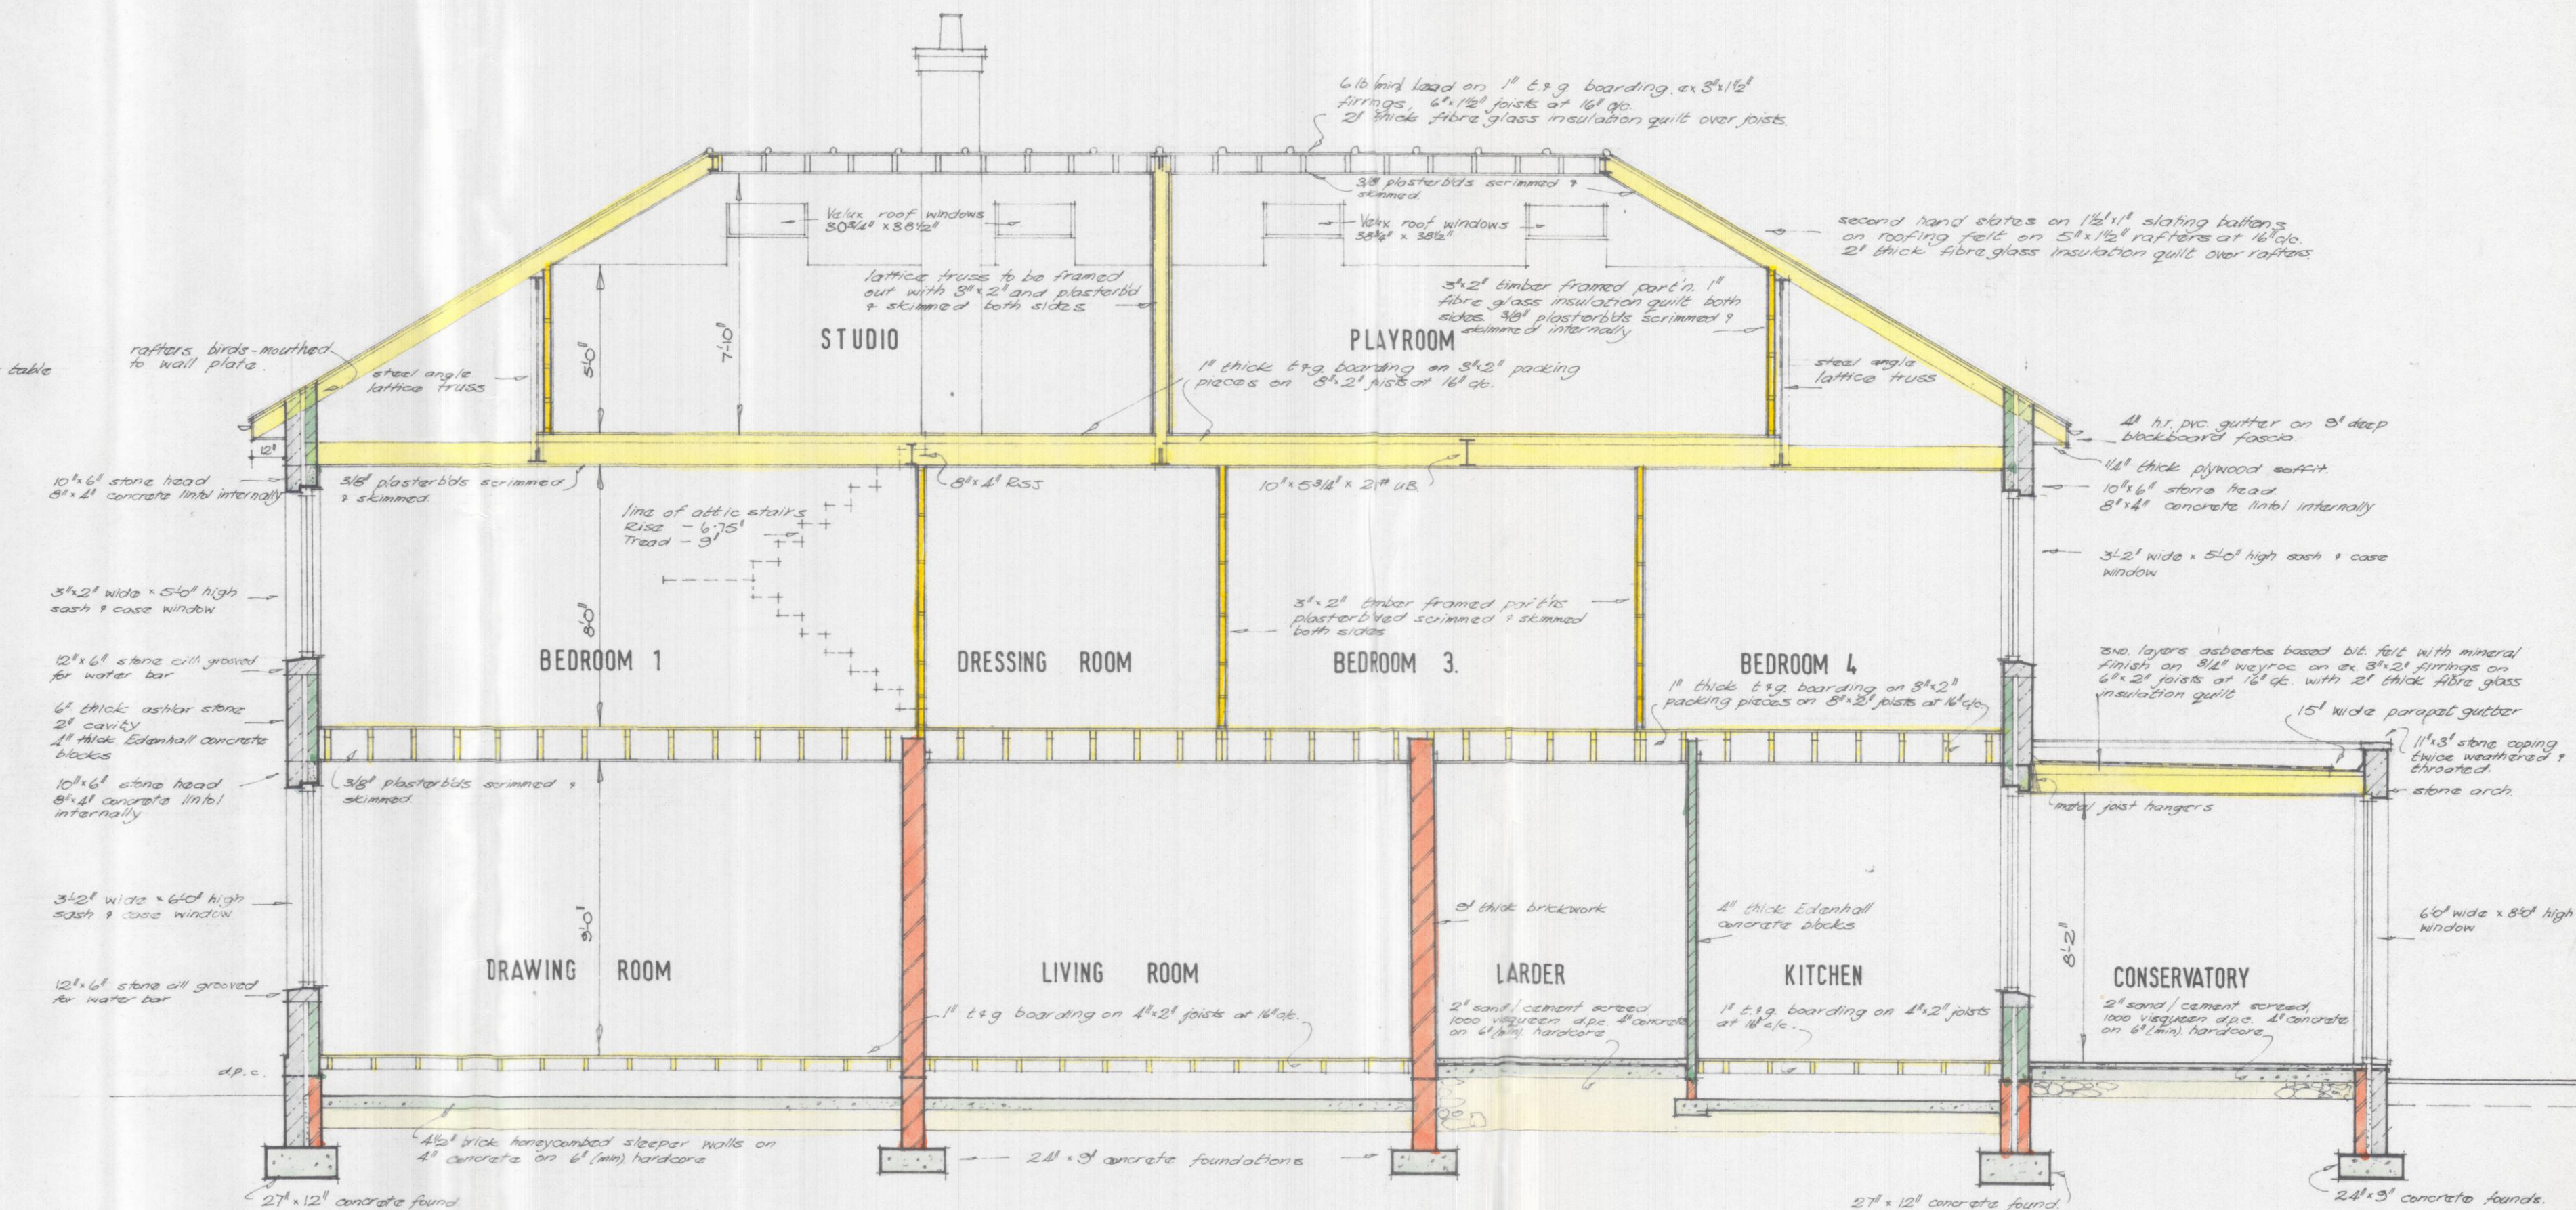

CROSS SECTION EAST TO WEST

PLAN NO.  
74/10/106/1892  
RECEIVED  
11 JUL 1974  
ALNWICK D.C.  
C.T.O. DEPT.



SOUTH ELEVATION



EAST ELEVATION



NORTH ELEVATION



WEST ELEVATION

|   |                |                                                                 |
|---|----------------|-----------------------------------------------------------------|
| REV.   | DATE           | DESCRIPTION OF REVISION                                         |
| A   | June 74        | Check dimensions, notes & amendments per client's instructions. |
| address : SWANSFIELD PARK<br>ALNWICK   |                |                                                                 |
| client : Dr. P. ARNISON-NEWGASS<br>per Messrs Alnwick Construction &<br>Engineering Company Ltd.   |                |                                                                 |
| title : ELEVATIONS & SECTIONS   |                |                                                                 |
| SCALES : 1/8" & 1/4" to 1'-0"   |                |                                                                 |
| CLARANCE SOLOMON<br>F.R.I.B.A., A.R.C.S., F.I.A.R.B.<br>ARCHITECT SURVEYOR<br>TOWN PLANNING CONSULTANT                                                                                                 |                |                                                                 |
| 30 ST. MARY'S PLACE, NEWCASTLE UPON TYNE NE1 7QA<br>0632 26866 - 0632 21729<br>CASTLESIDE, NARROWGATE, ALNWICK, NORTHUMBERLAND<br>0655 2399<br>11, BILTON COURT, MORPETH, NORTHUMBERLAND<br>0670 55473 |                |                                                                 |
| COMMUNICATION TO : NEWCASTLE - ALNWICK - MORPETH   |                |                                                                 |
| dra. no. : 5443/4 A   | date : Jan 74. | drawn by : AM.                                                  |