

FLOOR AREAS :

13352165

CROSS REFERENCE DRAWING NO.

NOTES

ALL DIMENSIONS AND LEVELS TO BE CHECKED AT SITE
FIGURED DIMENSIONS TO BE ACCEPTED IN
PREFERENCE TO SCALING.


ALL WORK TO CONFORM TO BUILDING REGULATIONS
SI 1372 AND TO ANY APPLICABLE TOWN
PLANNING CONDITION.

DIMENSIONS GIVEN IN IMPERIAL SHALL NOT BE
ADJUSTED TO METRIC EQUIVALENTS WITHOUT
REFERENCE TO THE ARCHITECT. SUCH SUBSTITUTION
SHALL NOT CONSTITUTE A VARIATION TO THE
CONTRACT UNLESS THE ARCHITECT ISSUES HIS
OFFICIAL ORDER.

TOWN PLANNING PERMISSION REFERS.....

BUILDING REGULATIONS REFERS.....

Structural drawings and calculations
will be submitted to Local Authority
before work commences

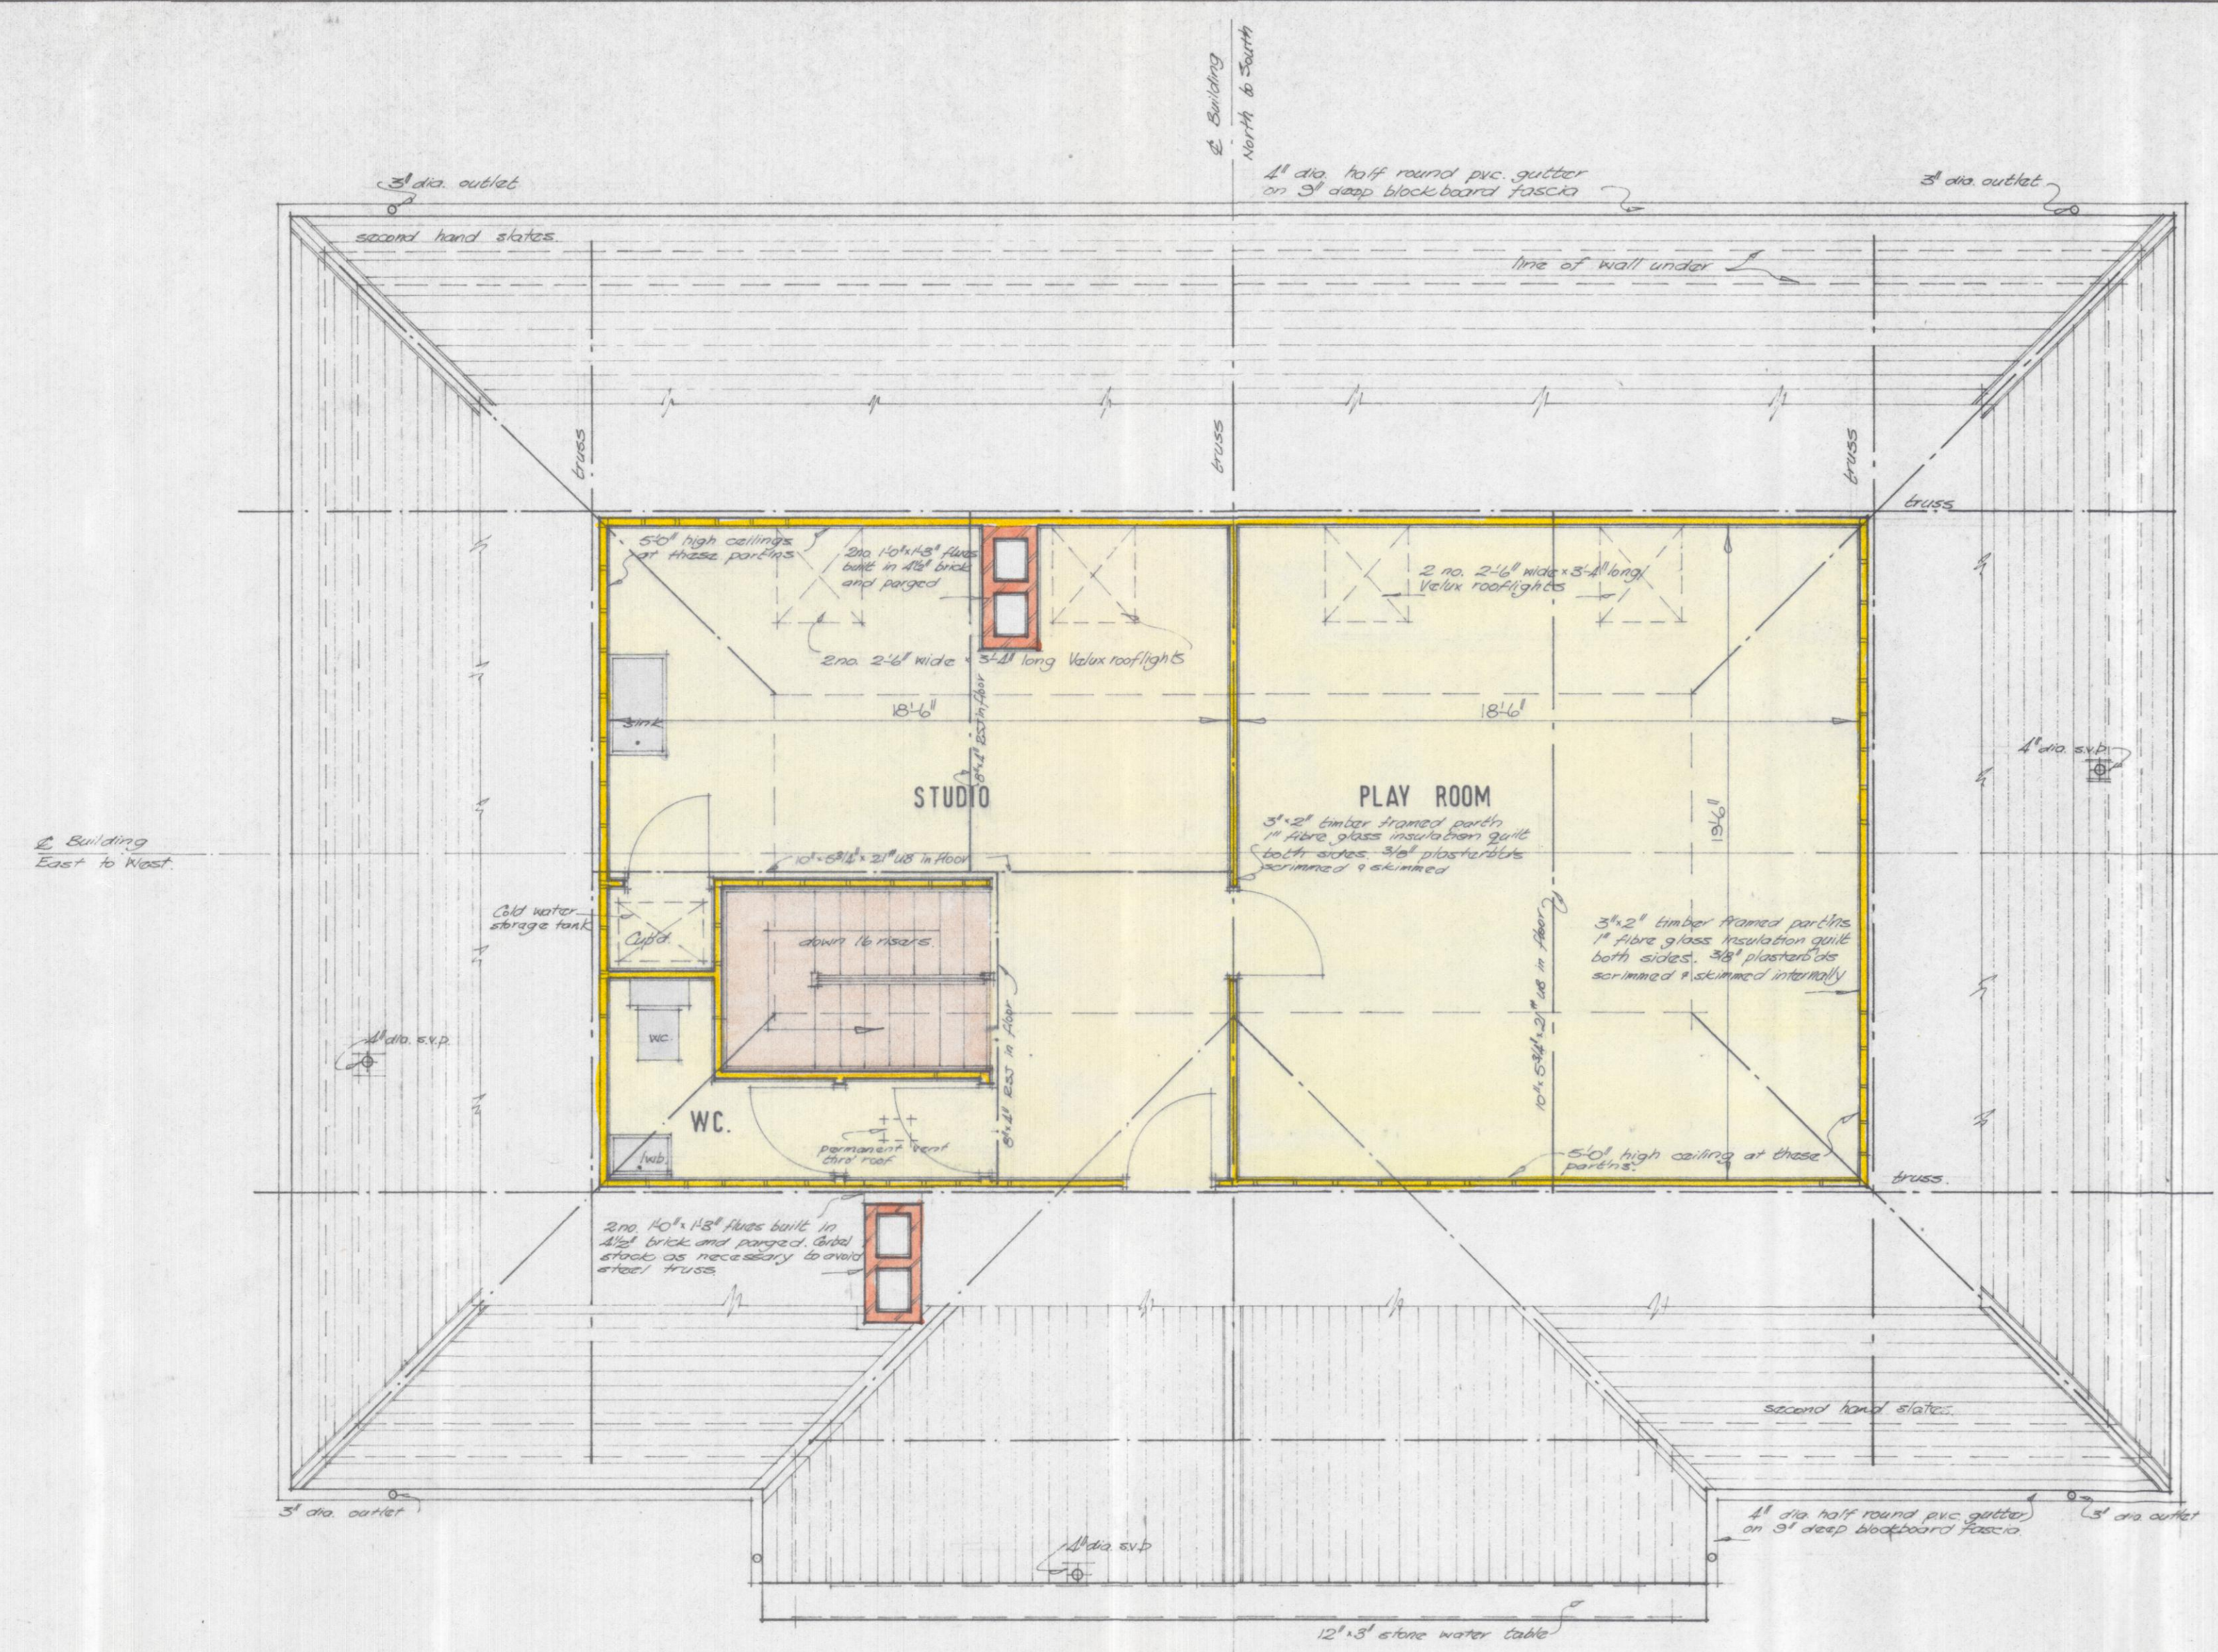

SECOND FLOOR PLAN

PLAN No. 74/106/892
RECEIVED
11 JUL 1974
ALNWICK D.C.
C.T.O. DEPT.

11 JUL 1974
COUNCIL

REV.	DATE	DESCRIPTION OF REVISION
A	JUNE 74	Check dimensions and measurements per original instructions

address: SWANSFIELD PARK
ALNWICK

client: Dr. P. ARNISON-NEWGASS
per Messrs Alnwick Construction
& Engineering Company Ltd.

title: FIRST & SECOND
FLOOR PLANS


SCALES: 1/4" to 1'-0"

CLARANCE SOLOMON
F.R.I.B.A. A.R.C.S. F.I.A.B.
ARCHITECT SURVEYOR
TOWN PLANNING CONSULTANT

30 ST. MARY'S PLACE, NEWCASTLE UPON TYNE, NE1 7DA
0632 26866 - 0632 21729
CASTLESIDE, NARROWGATE, ALNWICK, NORTHUMBERLAND
0665 2397
11, BILTON COURT, MORPETH, NORTHUMBERLAND
0670 55473

COMMUNICATION TO: NEWCASTLE : ALNWICK : MORPETH

drg. no.: 5443 / 3 A
date: Jan 74
drawn by: AM

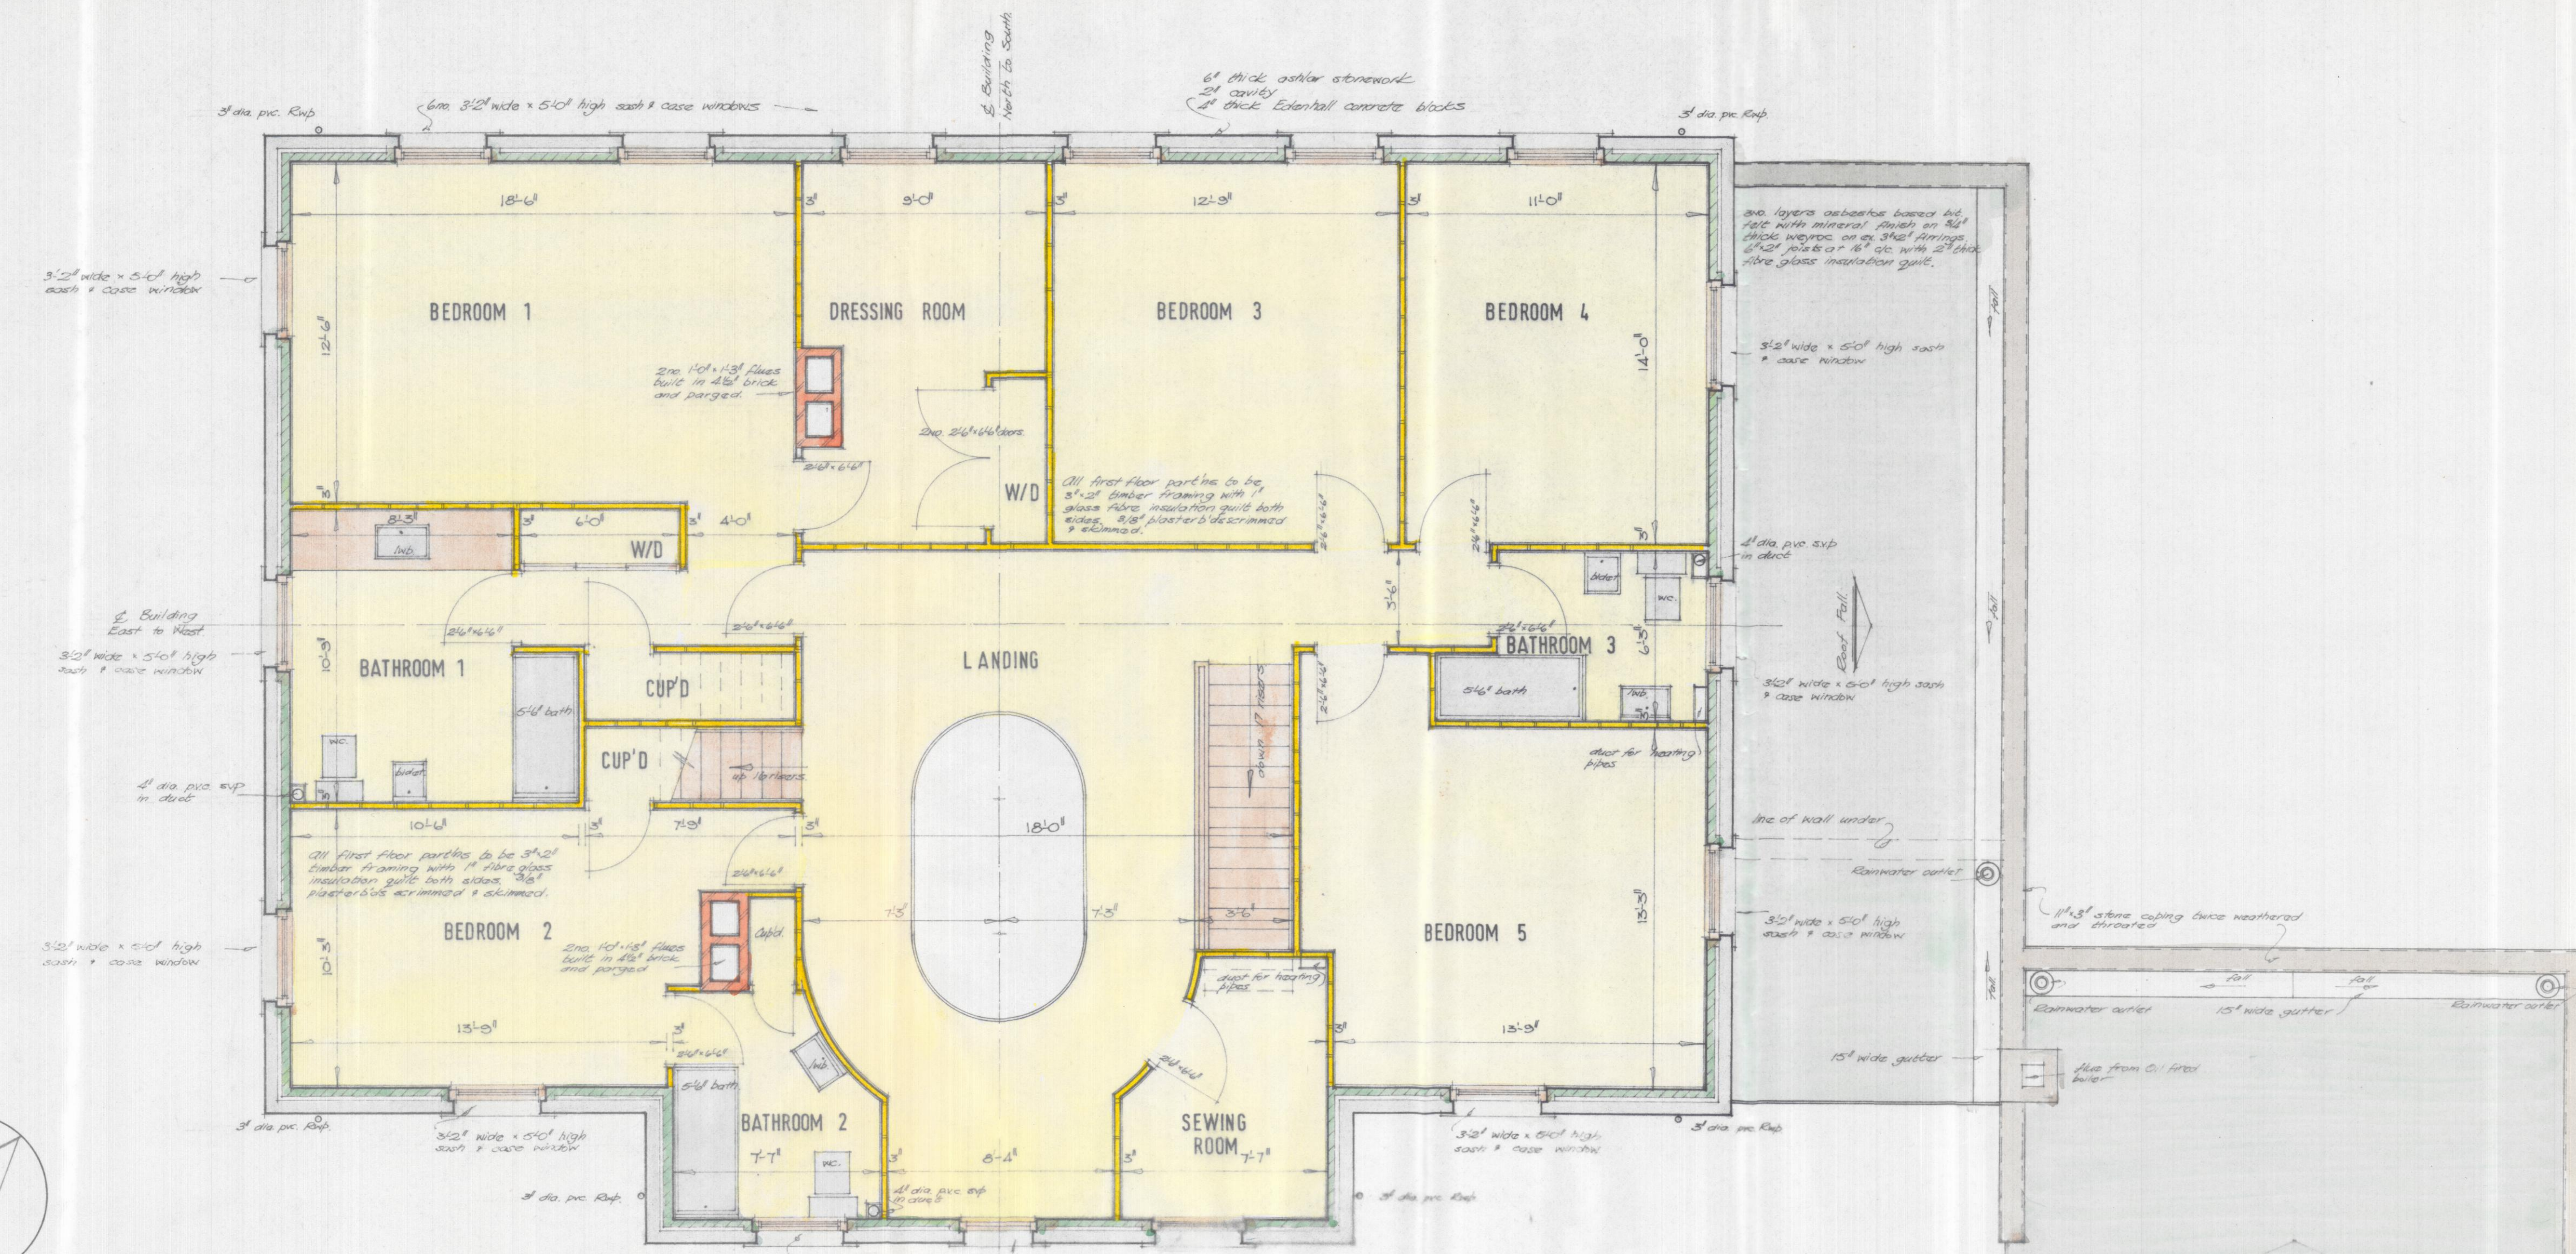

FIRST FLOOR PLAN

