




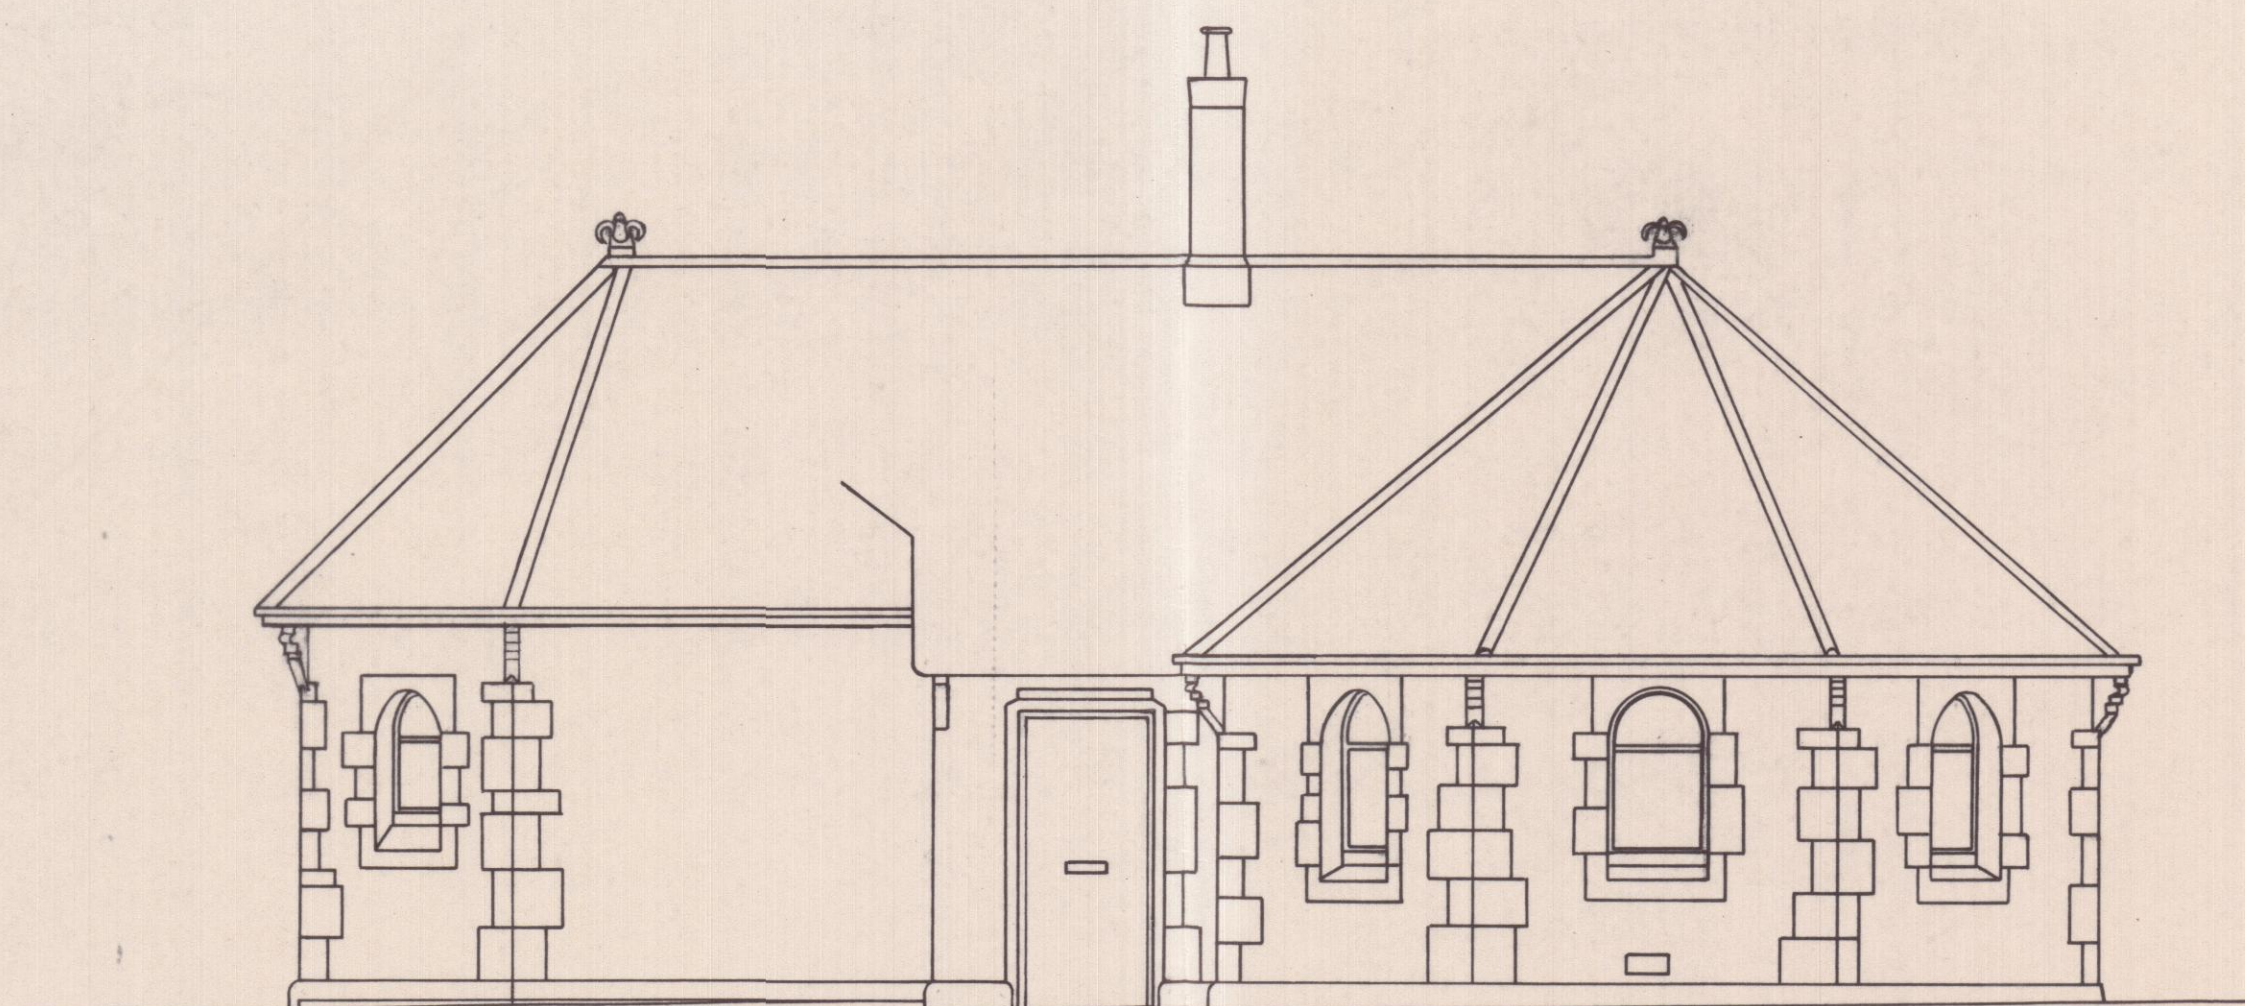


FRONT ELEVATION

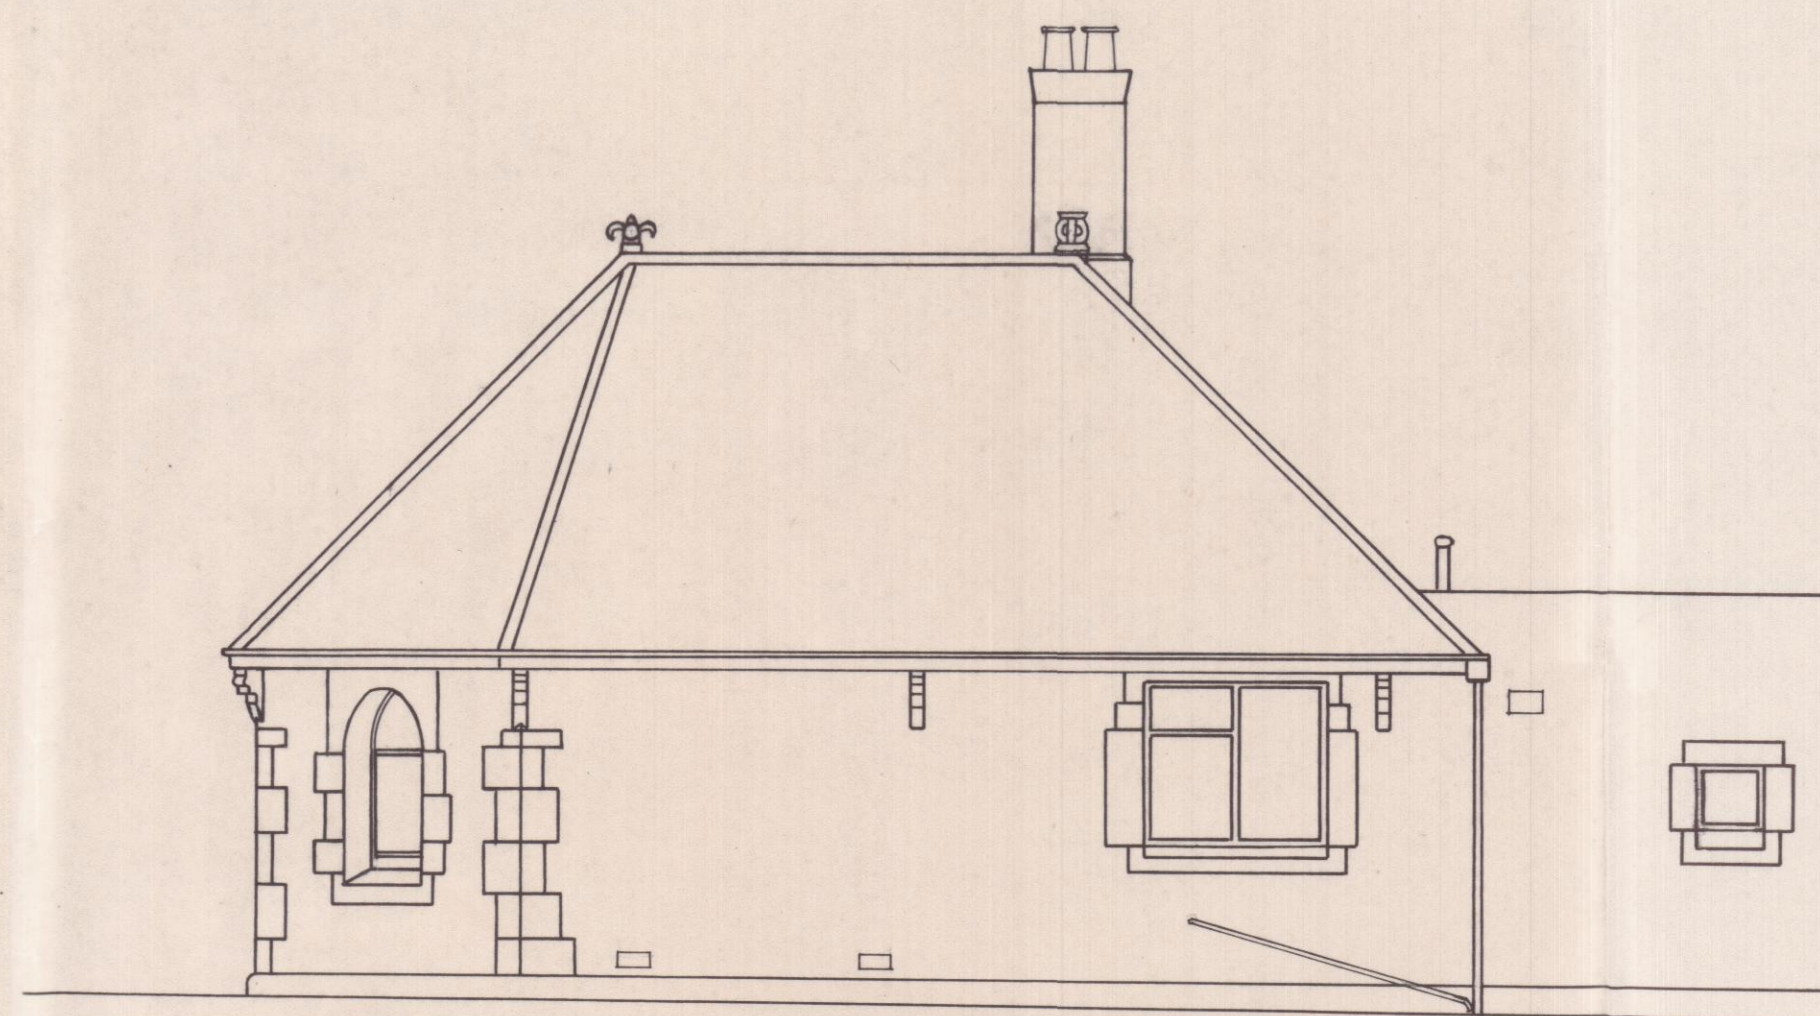


SIDE ELEVATION

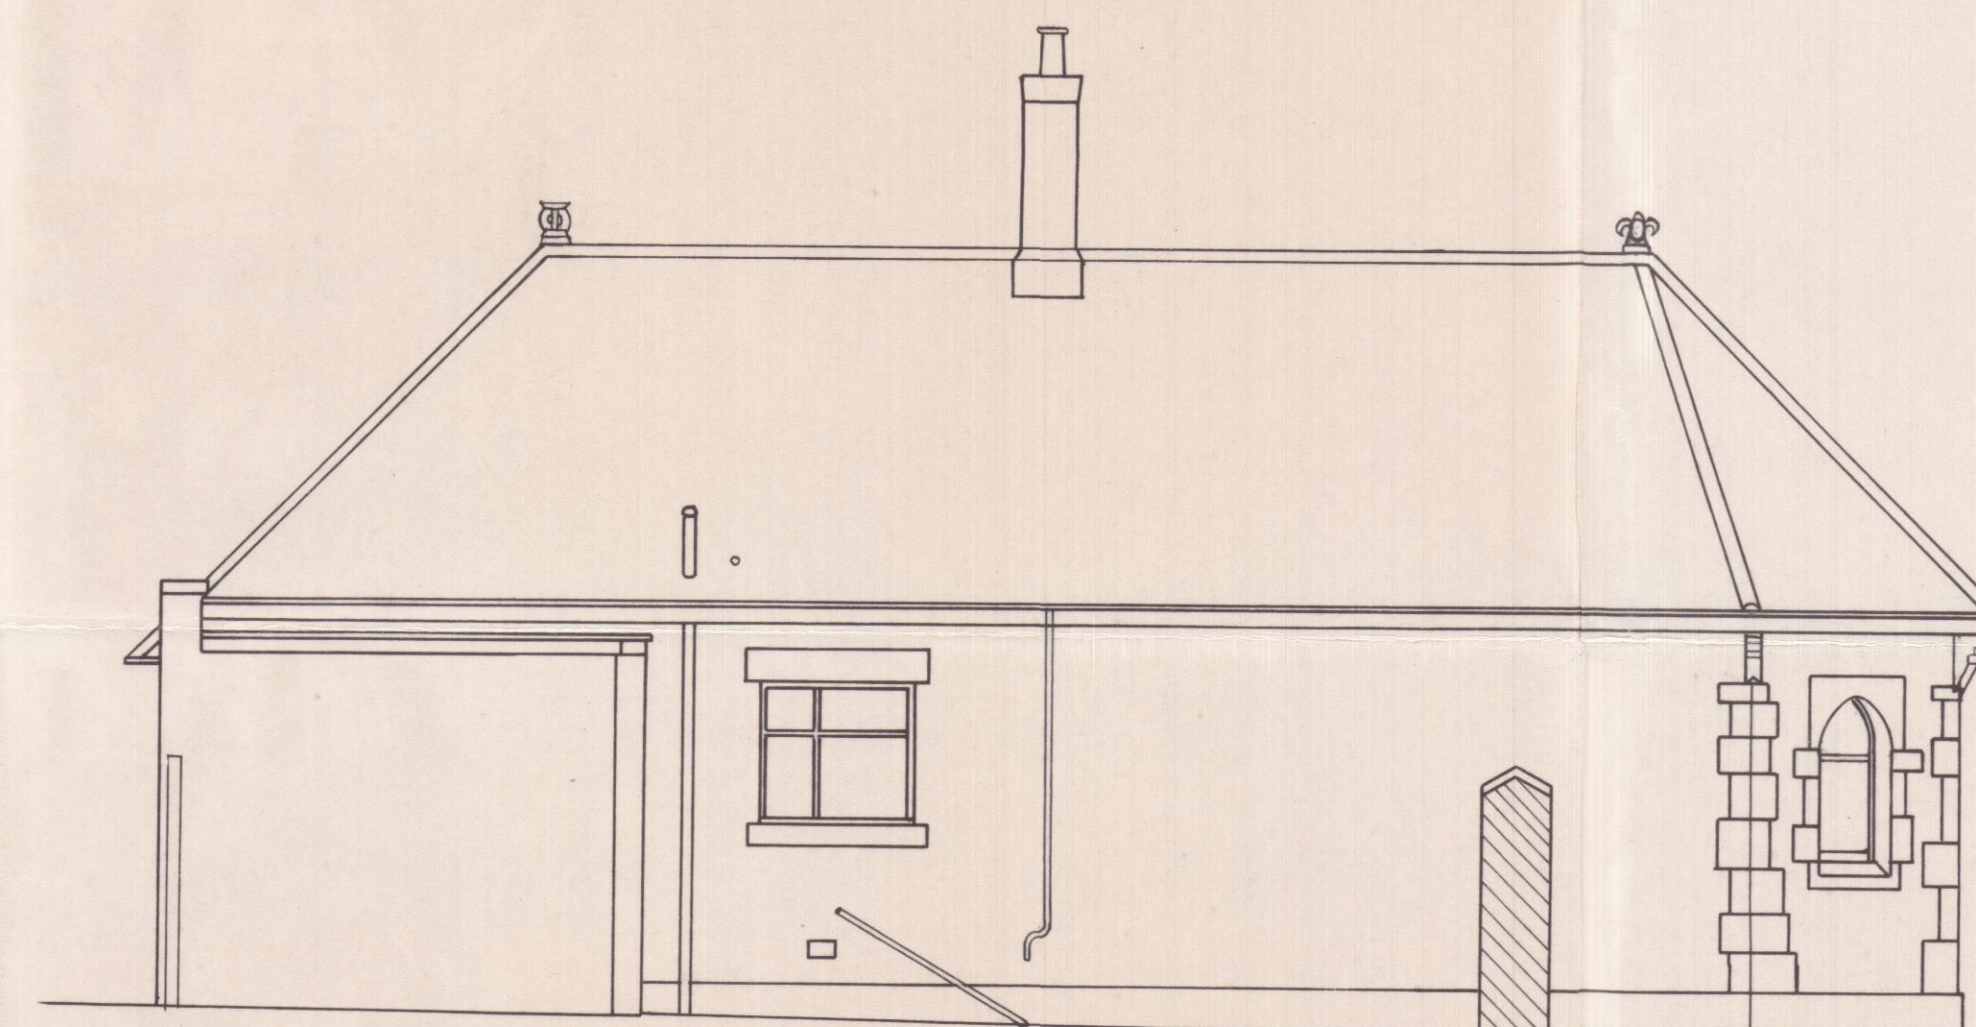

REAR ELEVATION

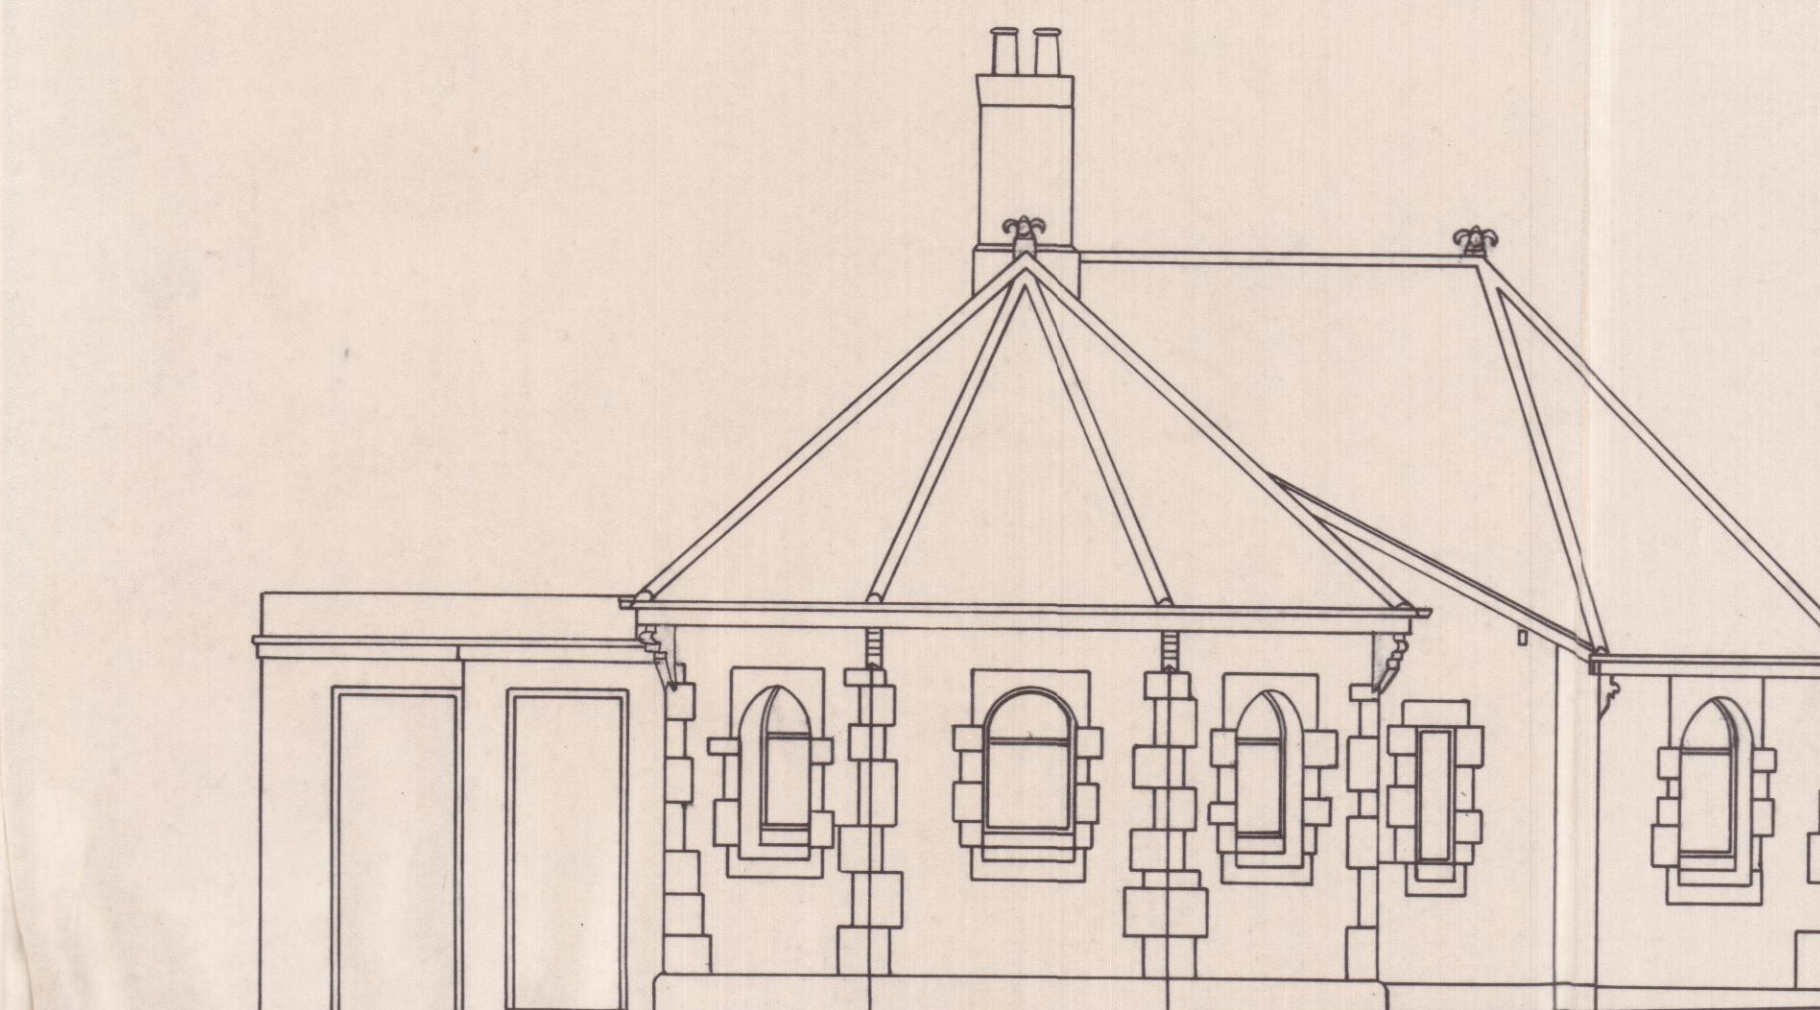

SIDE ELEVATION

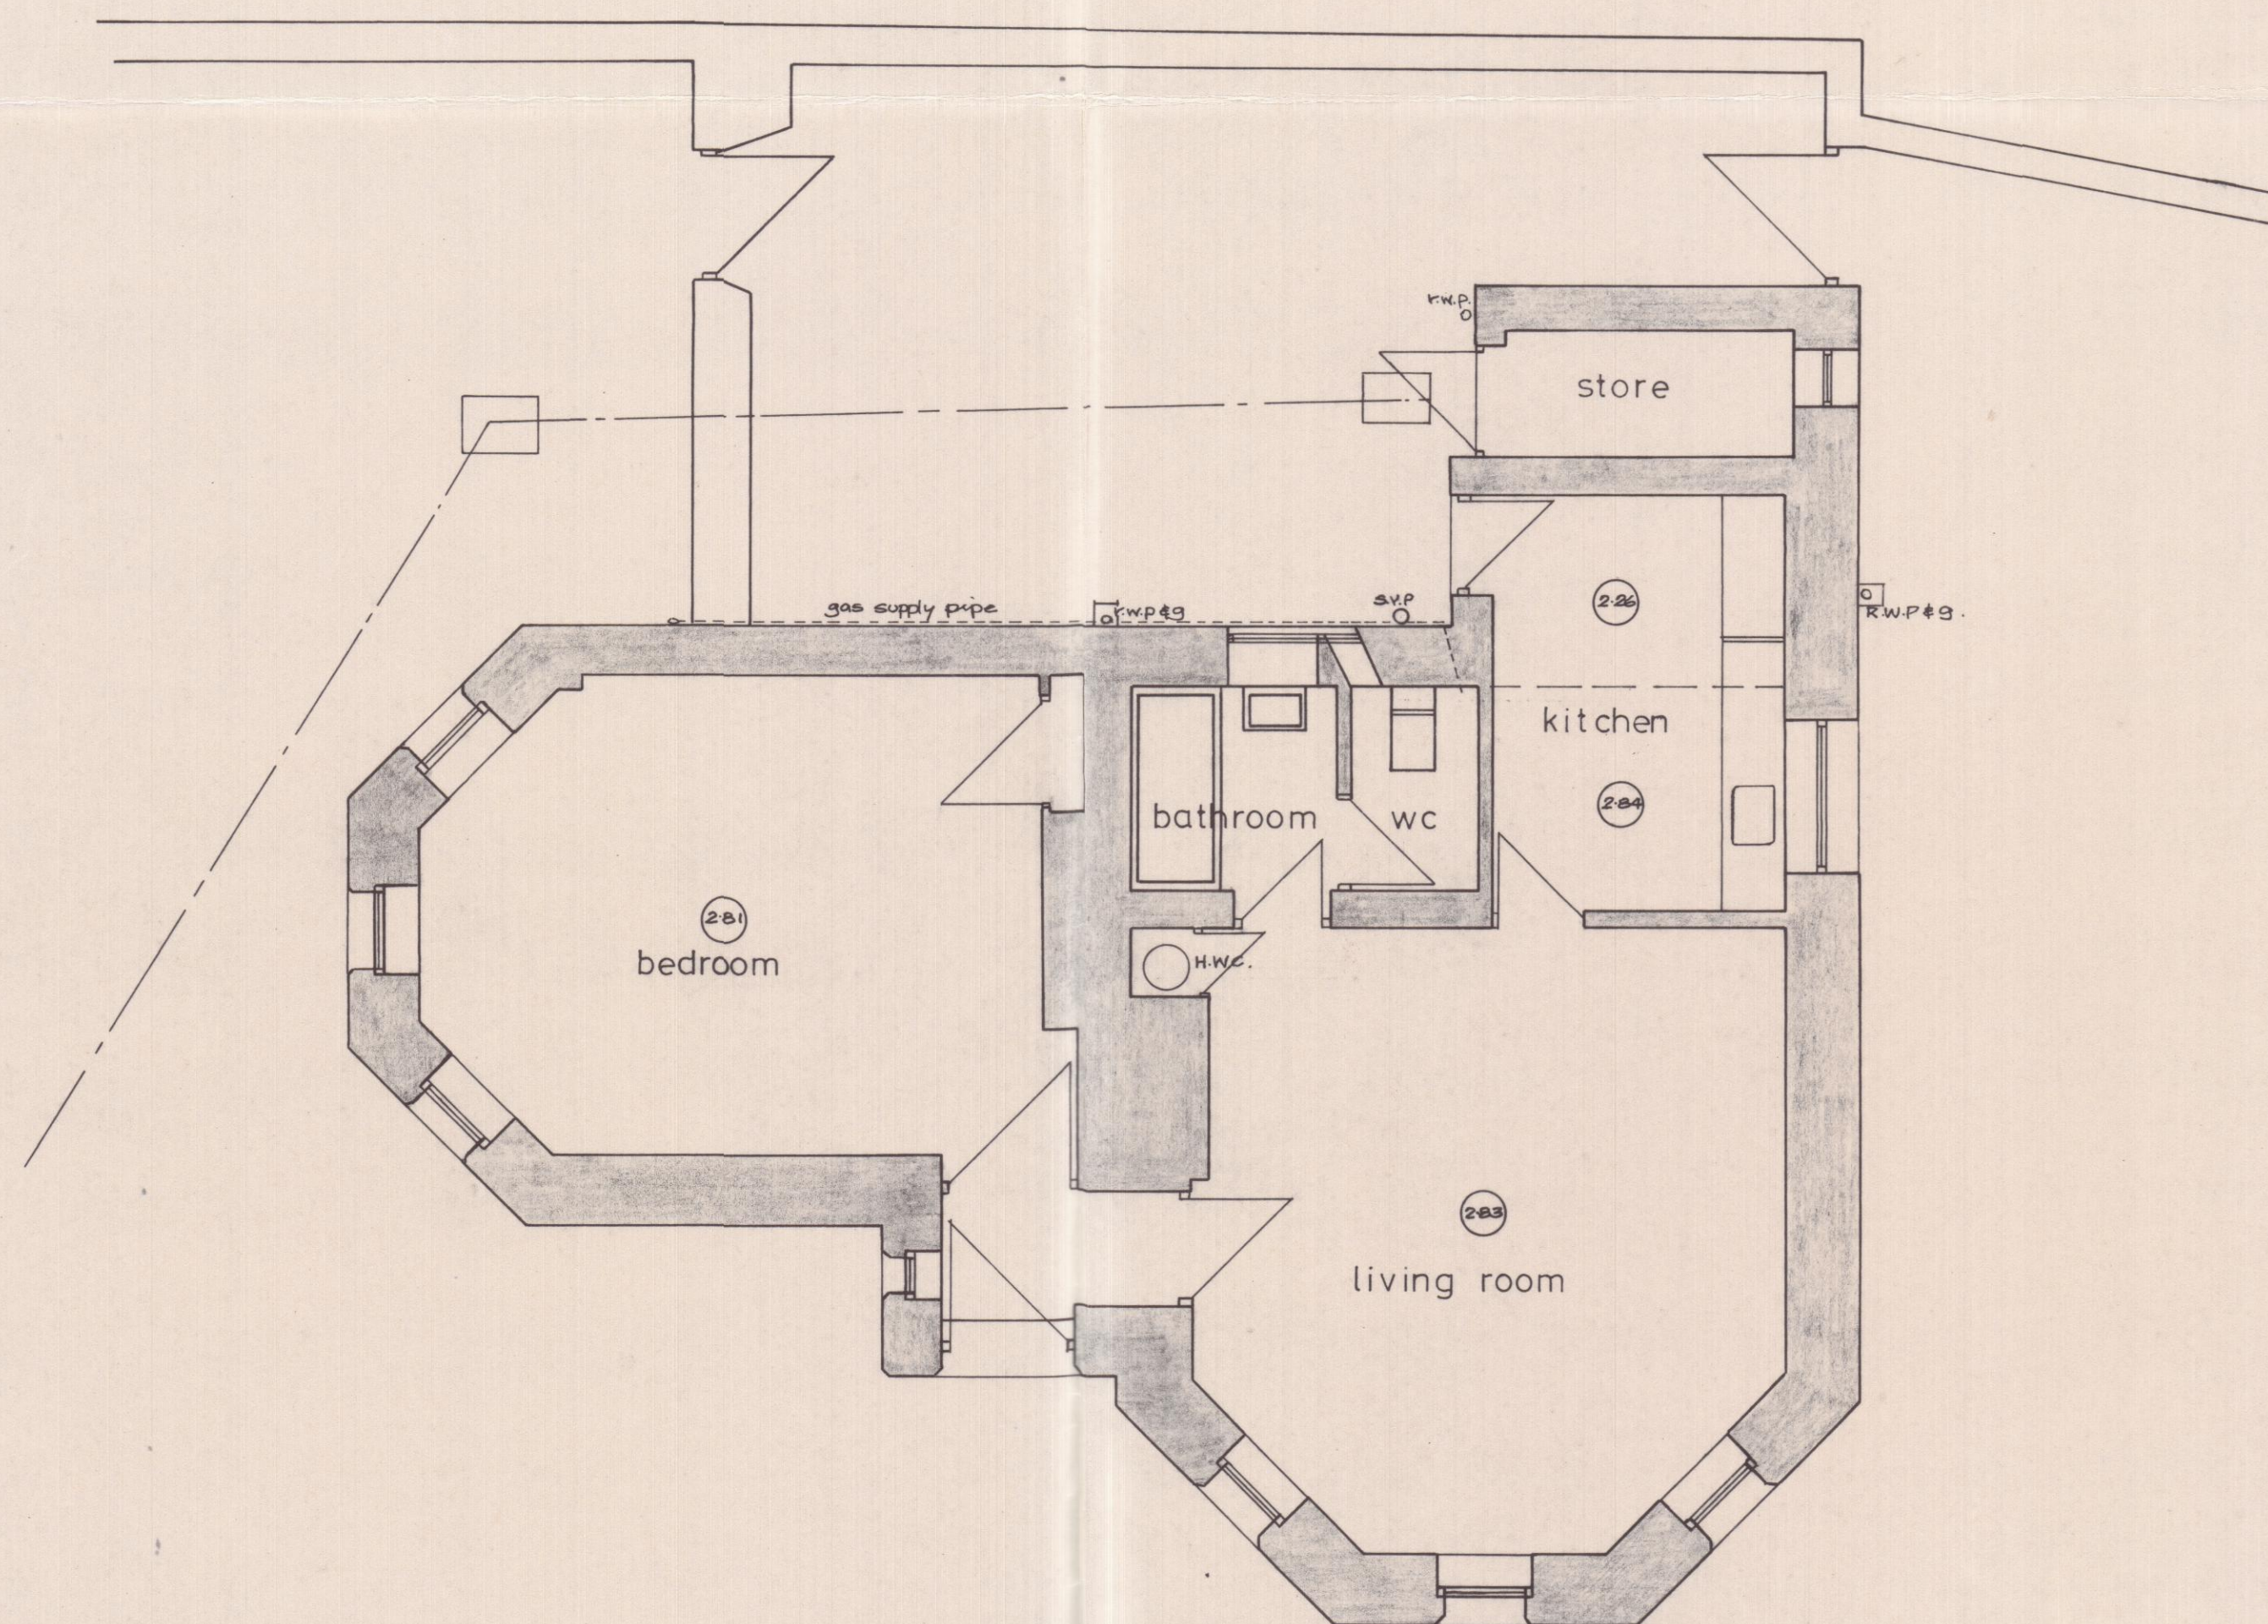

PLAN

THIS IS THE PLAN REFERRED
TO IN PLANNING PERMISSION
No. 74/A/197
Dated 21/11/74



#13352279



PLAN NO.
74/A/197
RECEIVED
- 4 OCT 1974
ALNWICK D.C.
C.T.O. DEPT.

Drawn m.b.
Scale 1-50
Date sept 74

ALLERBURN LODGE
existing plan & elevations

Project No

B 1

Drawing No

12/A/A1

Revision

Base Negative Used

Filing Card Index No

Letter File Reference

A3