



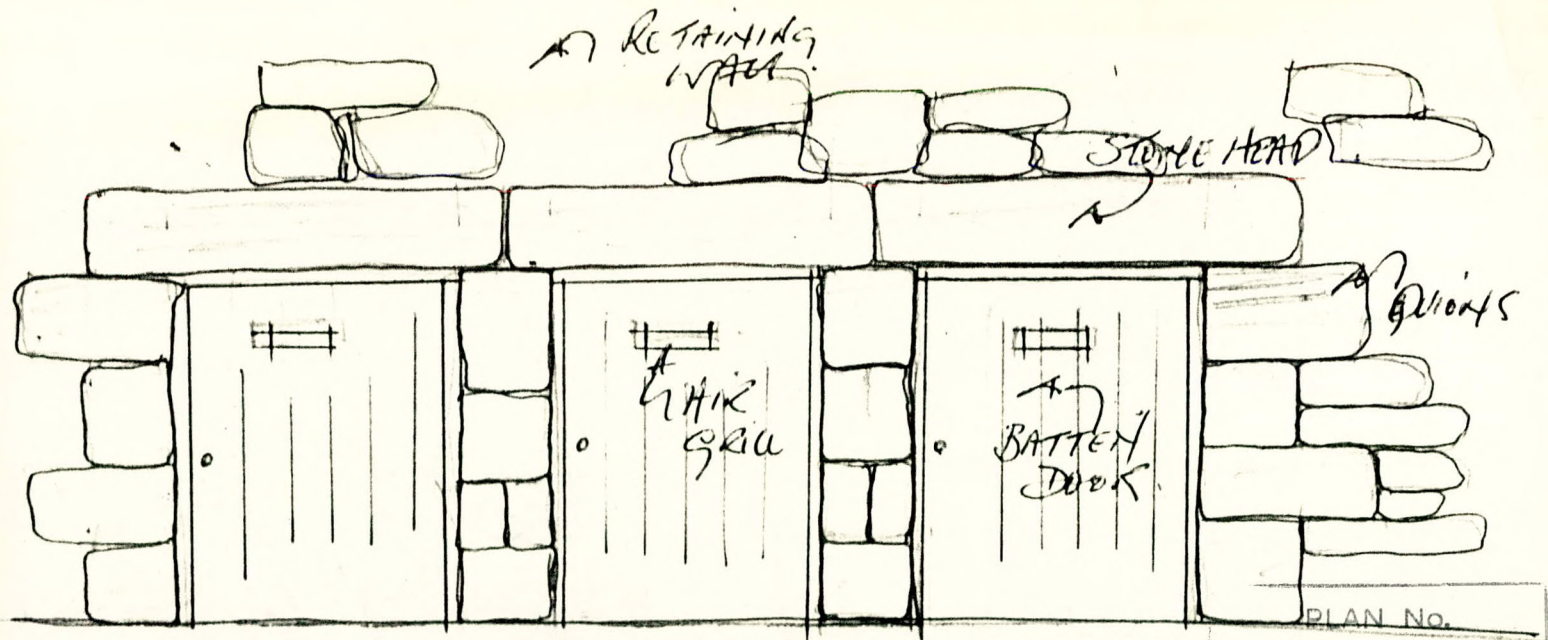

AMENDED PLANS ELEVATION TO LAND

RECEIVED
13 FEB 1986
ALNWICK D.C.
PLANNING DEPT.

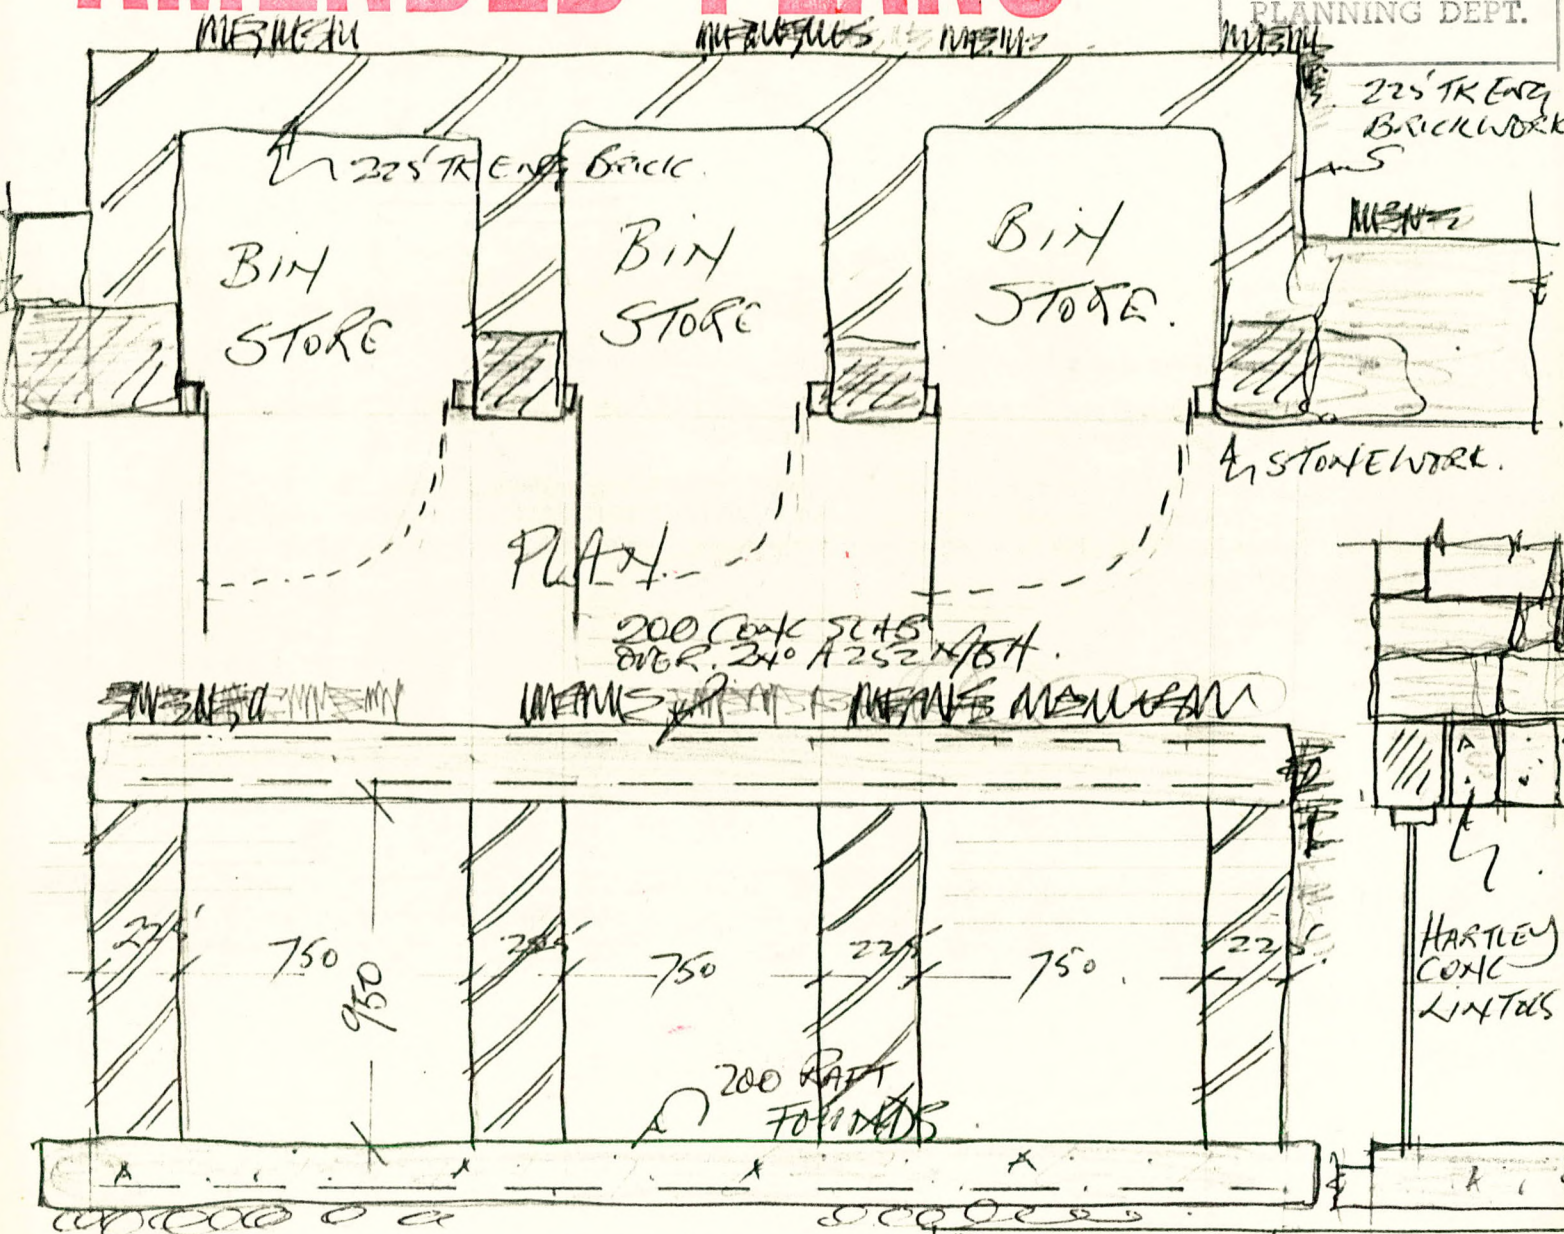

SECTIONS

DODDS LAKE. 1:20
ALNWICK
BIN STORE DETAIL

AMSTERDAM DISTRICT COUNCIL
LOCAL PLANNING AUTHORITY

THIS IS TO CERTIFY THAT THIS IS A COPY OF
THE PLAN WHICH WAS APPROVED UNDER THE
TOWN AND COUNTRY PLANNING ACTS

P.A. No. LBC 86 / A / 20

DATE 18/2/86

SIGNATURE PBS
PLANNING OFFICER



REAR SECTION. EAST ELEVATION.

Roof Bracing
To BSS

FLOOR. 19 WEYRA.
200 X 50 S. L. JOISTS.
150 CRS. 9" TH PLASTER
AND SKIN.

A 100 TK BRICKWORK
LOAD-BEARING
WALL.

178x102x21.54kg/m³
K5J5 AS PULKINTS
AN^o. 5670N CORNG
RAD. ST. NBT.

STATE WATER TABLE
MATCH EXISTS.

STEPPED
BACK

285 CAVITY WALL.
CORE BLOCK. 100 T
50 CAVITY. WALL
TO BSS Y243. 25
JACOLITE. 100 TH.
SMOOTH RENDER 6
FINISH.

COTTAGE STYLE WINDOWS
CATNIE LINTON OVER.
DPCS TO TAMMY & GILIS

FLOOR. 50 SAND/CEMENT
SCREEN. VISIBLY REINFORCED
100 SUB-FLOOR CONC.
REINFORCED A193 MESH

RED CONE INTERLOCKS PARTICLES
TRUSSED RAFTERS
600 CRS. BY
SPECIALISTS.

THIS IS TO CERTIFY THAT THIS IS A COPY OF
THE PLAN WHICH WAS APPROVED UNDER THE
TOWN AND COUNTRY PLANNING ACTS

P.A. No. 1886 A 29
DATE 18/12/86
SIGNATURE RBS
PLANNING OFFICER

section c.c

elevation 'a' north

PROPERTY REBUILT.

A 3rd 00TH RENDOK
Filing 4

REBUILT.

ARCH OVER.
R.S.Js OVER

A RANDOM STONE (COURSER)
BUTTRUSS

COTTAGE STYLE
WINDOWS

SMOOTH RENDER FINISH.
STONE COLOUR SANDTEX.
OR BLUE ORANGE HIGH BUILD
RESIN BASED MULTI-TEXTURE
SURFACE COATING

BLACK

elevation. east

north elevation. 'b.

Floor Level

elevation. west

A NEW ROOF. SECOND AND
SLATES.

Roof To Line With
ADJOINING ROOF.

FIRST FLOOR. 7X50 S.W. STUD
PARTITION 5, 9 PLASTERED
AND SKIM BOTH SIDES.
ALL INTERNAL DOORS
HARDWOOD VENEERED.

ALL WINDOWS TO WEST ELEVATION
DOUBLE HUNG SLIDING SASH WINDOWS
WITH CENTRE MULLION 1500 D.C.
ALL BRASS FINISH IRON MOUNTS.

FRONT DOORS. 4 PANEL HARDWOOD
DOORS WITH GLAZED PANEL.
BRASS FINISH IRONING CK.

'A' AMENDED. ROOF TILES CHANGED.
WINDOWS CHANGED. BUTTRESS on tile
WATER TABLES ADDED. BLOCK STEPPED.

DRAWN. 23/12/85.

PROPOSED 4 N^o STARTER
HOMES AND RESTORATION
OF DWELLING AT
DODDS LANE . ALNWICK.

PHASE 3.
PROPOSED ELEV &
SECTIONS
Nº 015

PLAN No.

RECEIVED
13 FEB 1986
ALNWICK D.C.
PLANNING DEPT.