


Cross Reference:  
6051/1 Plan & Elevation as Existing  
6051/3 Location Plan.

All work to conform to Terms & conditions of Planning Approval & Listed Building Consent.


All work to be carried out in accordance with Current Building Regulations.

All new encasing timbers to be vac-vac treated.


Remedial works to tie in front elevation to be carried out in accordance with Report dated 20th October 1986 prepared by Maughan, Reynolds & Pines Structural Engineers 16 Regent Terrace Gateshead NE8 1LL.

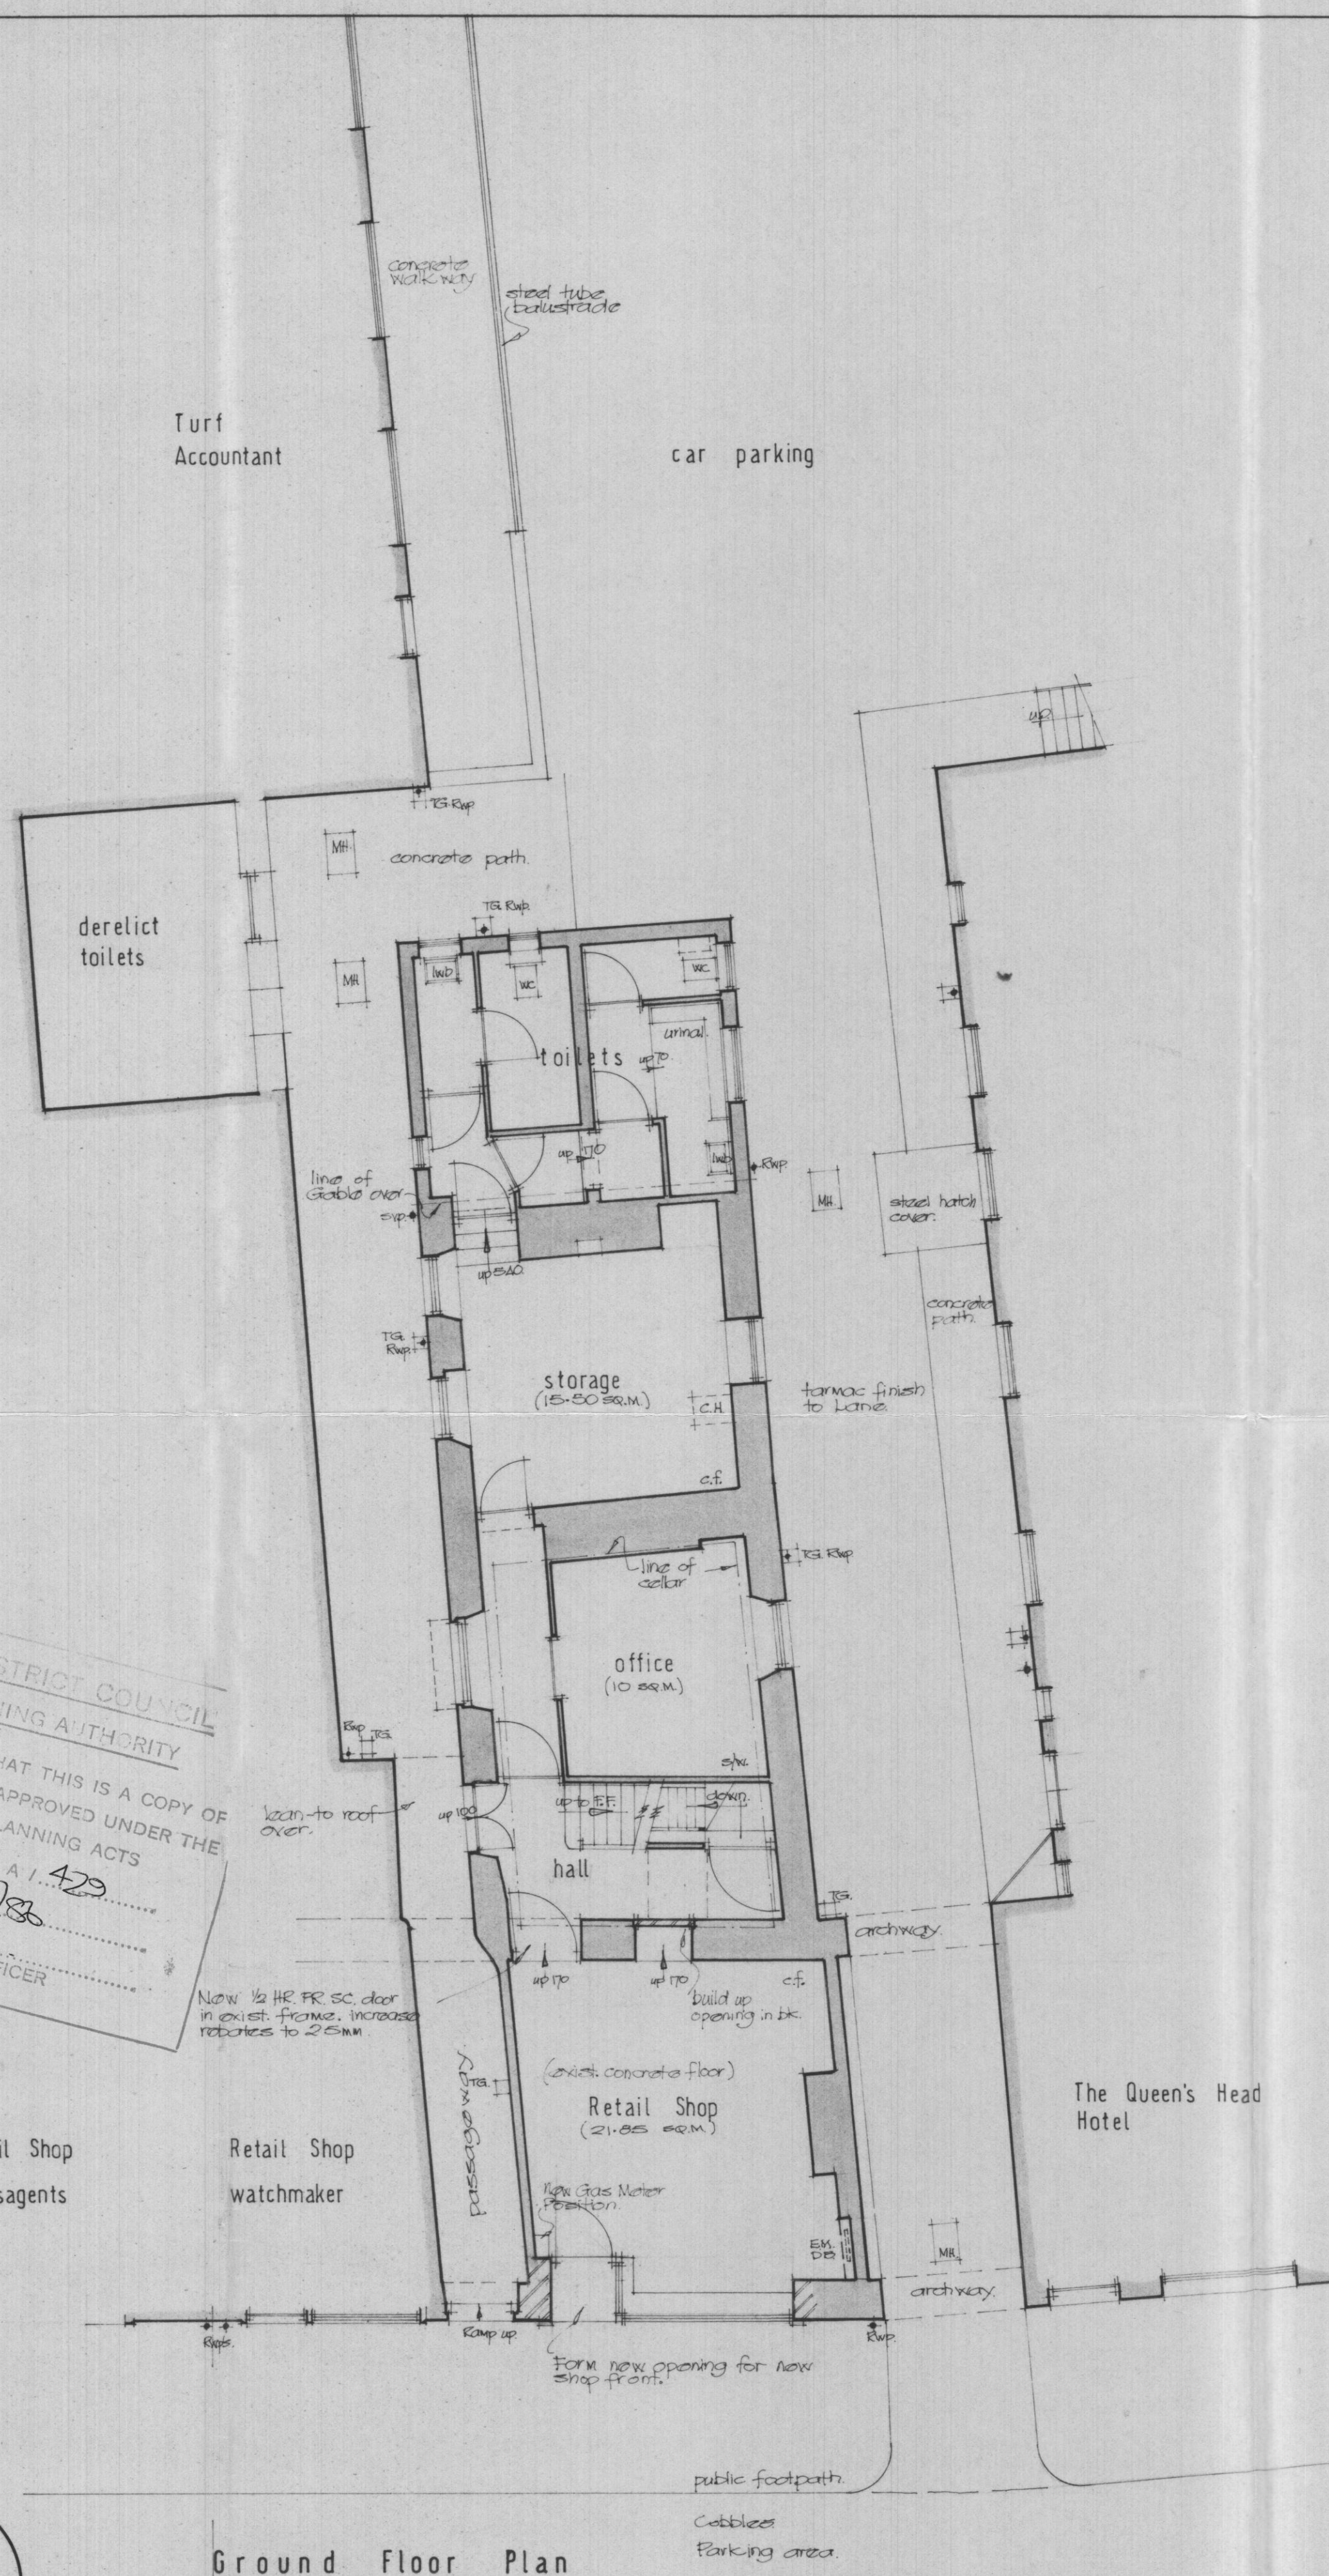


Front Elevation (north)

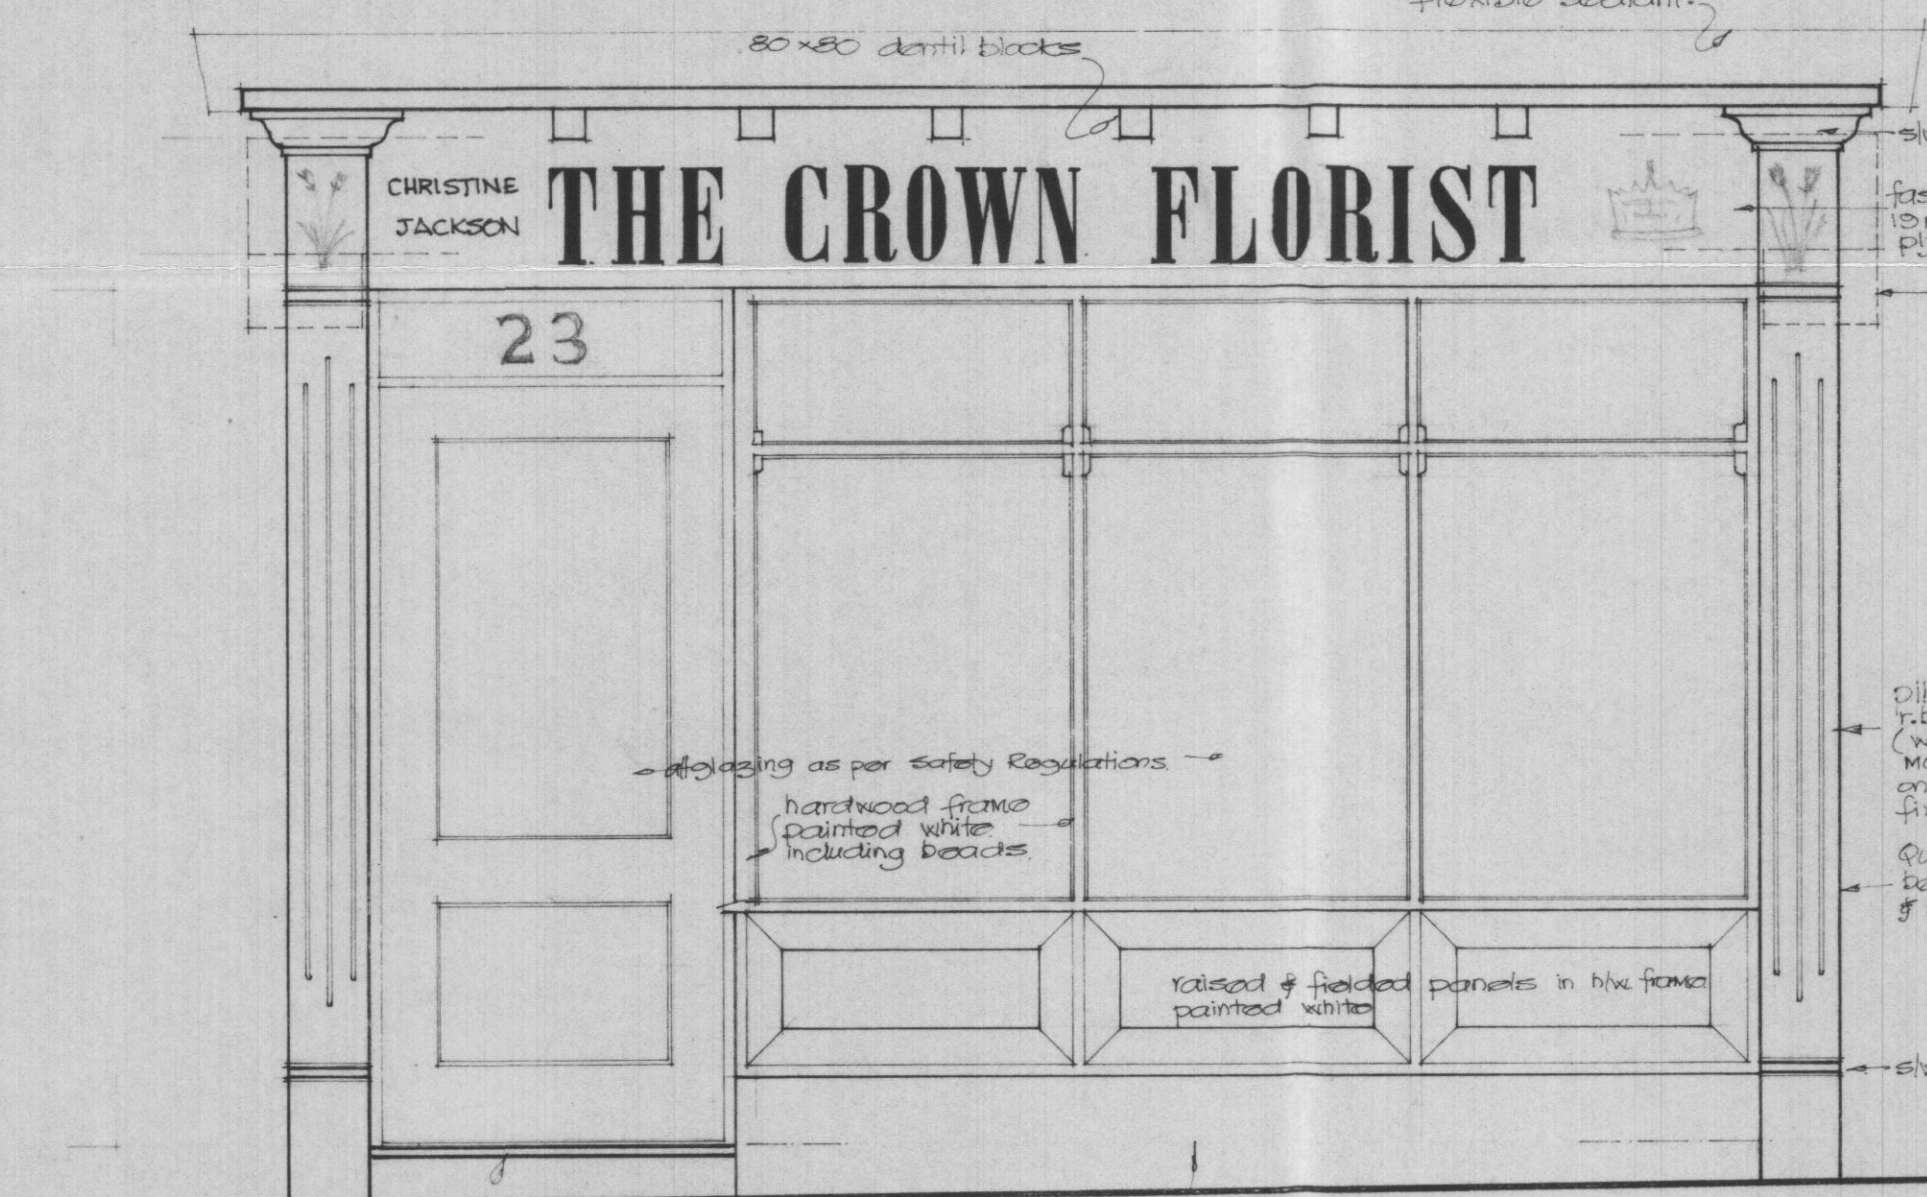

Elevation of Shop Front

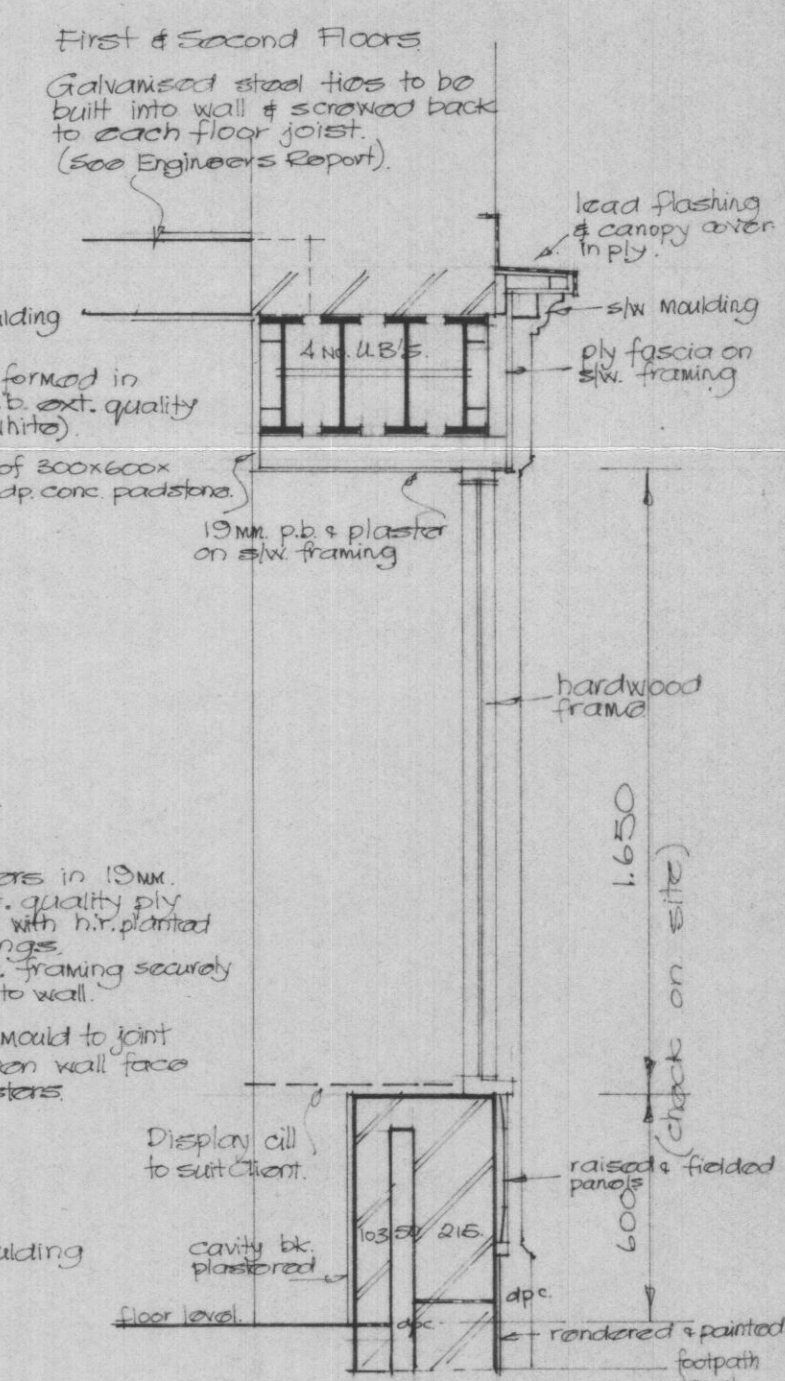

Section

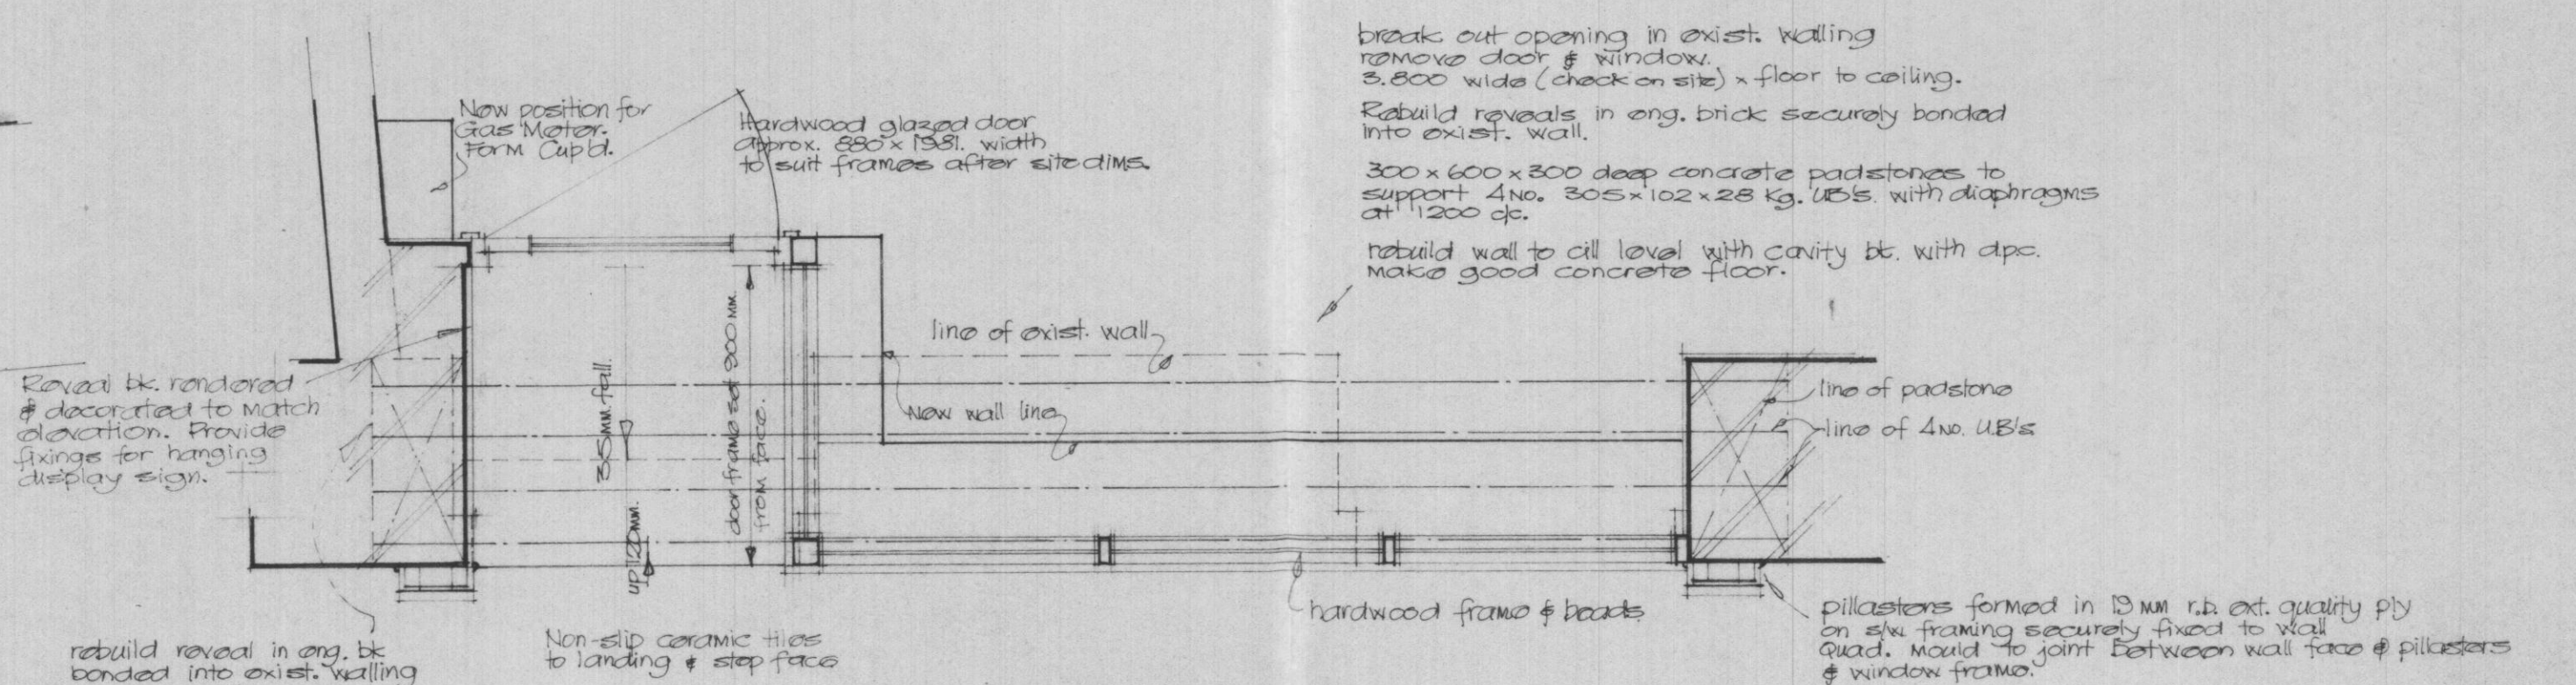

Plan of Shop Front

|   |  |
|---|--|
| G |  |
| F |  |
| E |  |
| D |  |
| C |  |
| B |  |
| A |  |

REV. DATE DESCRIPTION OF REVISION

address: NO. 23 MARKET STREET  
ALNWICK

client: MR. & MRS. D. JACKSON

title: PLAN & ELEVATION OF  
PROPOSED SHOP FRONT

SCALES: 1:75 & 1:20

CLARANCE SOLOMON  
ASSOCIATES  
ARCHITECTS SURVEYORS  
TOWN PLANNING CONSULTANTS

30 ST MARY'S PLACE, NEWCASTLE UPON TYNE NE1 7QA  
0632 26866/21729


11 BILTON COURT, MORPETH, NORTHUMBERLAND  
0670 55473

COMMUNICATION TO: NEWCASTLE: MORPETH

dra. no. 6051 / 2 date 31.10.86  
drawn by A.M.

ALNWICK DISTRICT COUNCIL  
LOCAL PLANNING AUTHORITY  
THIS IS TO CERTIFY THAT THIS IS A COPY OF  
THE PLAN WHICH WAS APPROVED UNDER THE  
TOWN AND COUNTRY PLANNING ACTS  
P.A. No. 82 / A / 429  
DATE 29/10/86  
SIGNATURE PLANNING OFFICER

PLAN No.  
82/A/429  
RECEIVED  
5 NOV 1986  
ALNWICK D.C.  
PLANNING DEPT.


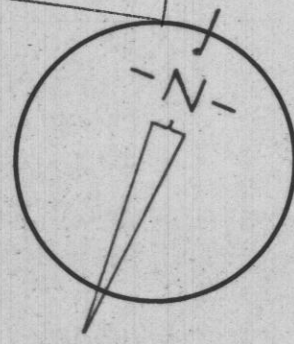


12393536

| G   |         |                         |
|---|---------|-------------------------|
| F   |         |                         |
| E   |         |                         |
| D   |         |                         |
| C   |         |                         |
| B   |         |                         |
| A   |         |                         |
| REV.   | DATE    | DESCRIPTION OF REVISION |
| address: NO. 23 MARKET STREET<br>ALNWICK   |         |                         |
| client: MR. & MRS. D. JACKSON   |         |                         |
| title: PLAN & ELEVATION OF<br>EXISTING PROPERTY   |         |                         |
| SCALES: 1 : 75                                                       |         |                         |
| CLARENCE SOLOMON ASSOCIATES<br>ARCHITECTS SURVEYORS<br>TOWN PLANNING CONSULTANTS<br>30 ST MARY'S PLACE, NEWCASTLE UPON TYNE NE1 7QA<br>0632 26866/21729 |         |                         |
| 11 BILTON COURT, MORPETH, NORTHUMBERLAND<br>0670 55473                                                                                                  |         |                         |
| COMMUNICATION TO: NEWCASTLE: MORPETH   |         |                         |
| drg. no.   | date    | drawn by                |
| 6051 / 1   | 30.9.86 | A.M.                    |

ALNWICK DISTRICT COUNCIL  
 LOCAL PLANNING AUTHORITY  
 THIS IS TO CERTIFY THAT THIS IS A COPY OF  
 THE PLAN WHICH WAS APPROVED UNDER THE  
 TOWN AND COUNTRY PLANNING ACTS  
 P.A. No. 801 A / 429  
 DATE 09/2/86  
 SIGNATURE: [Signature]  
 PLANNING OFFICER


PLAN No.  
 801A/429  
 RECEIVED  
 5 NOV 1986  
 ALNWICK D.C.  
 PLANNING DEPT.

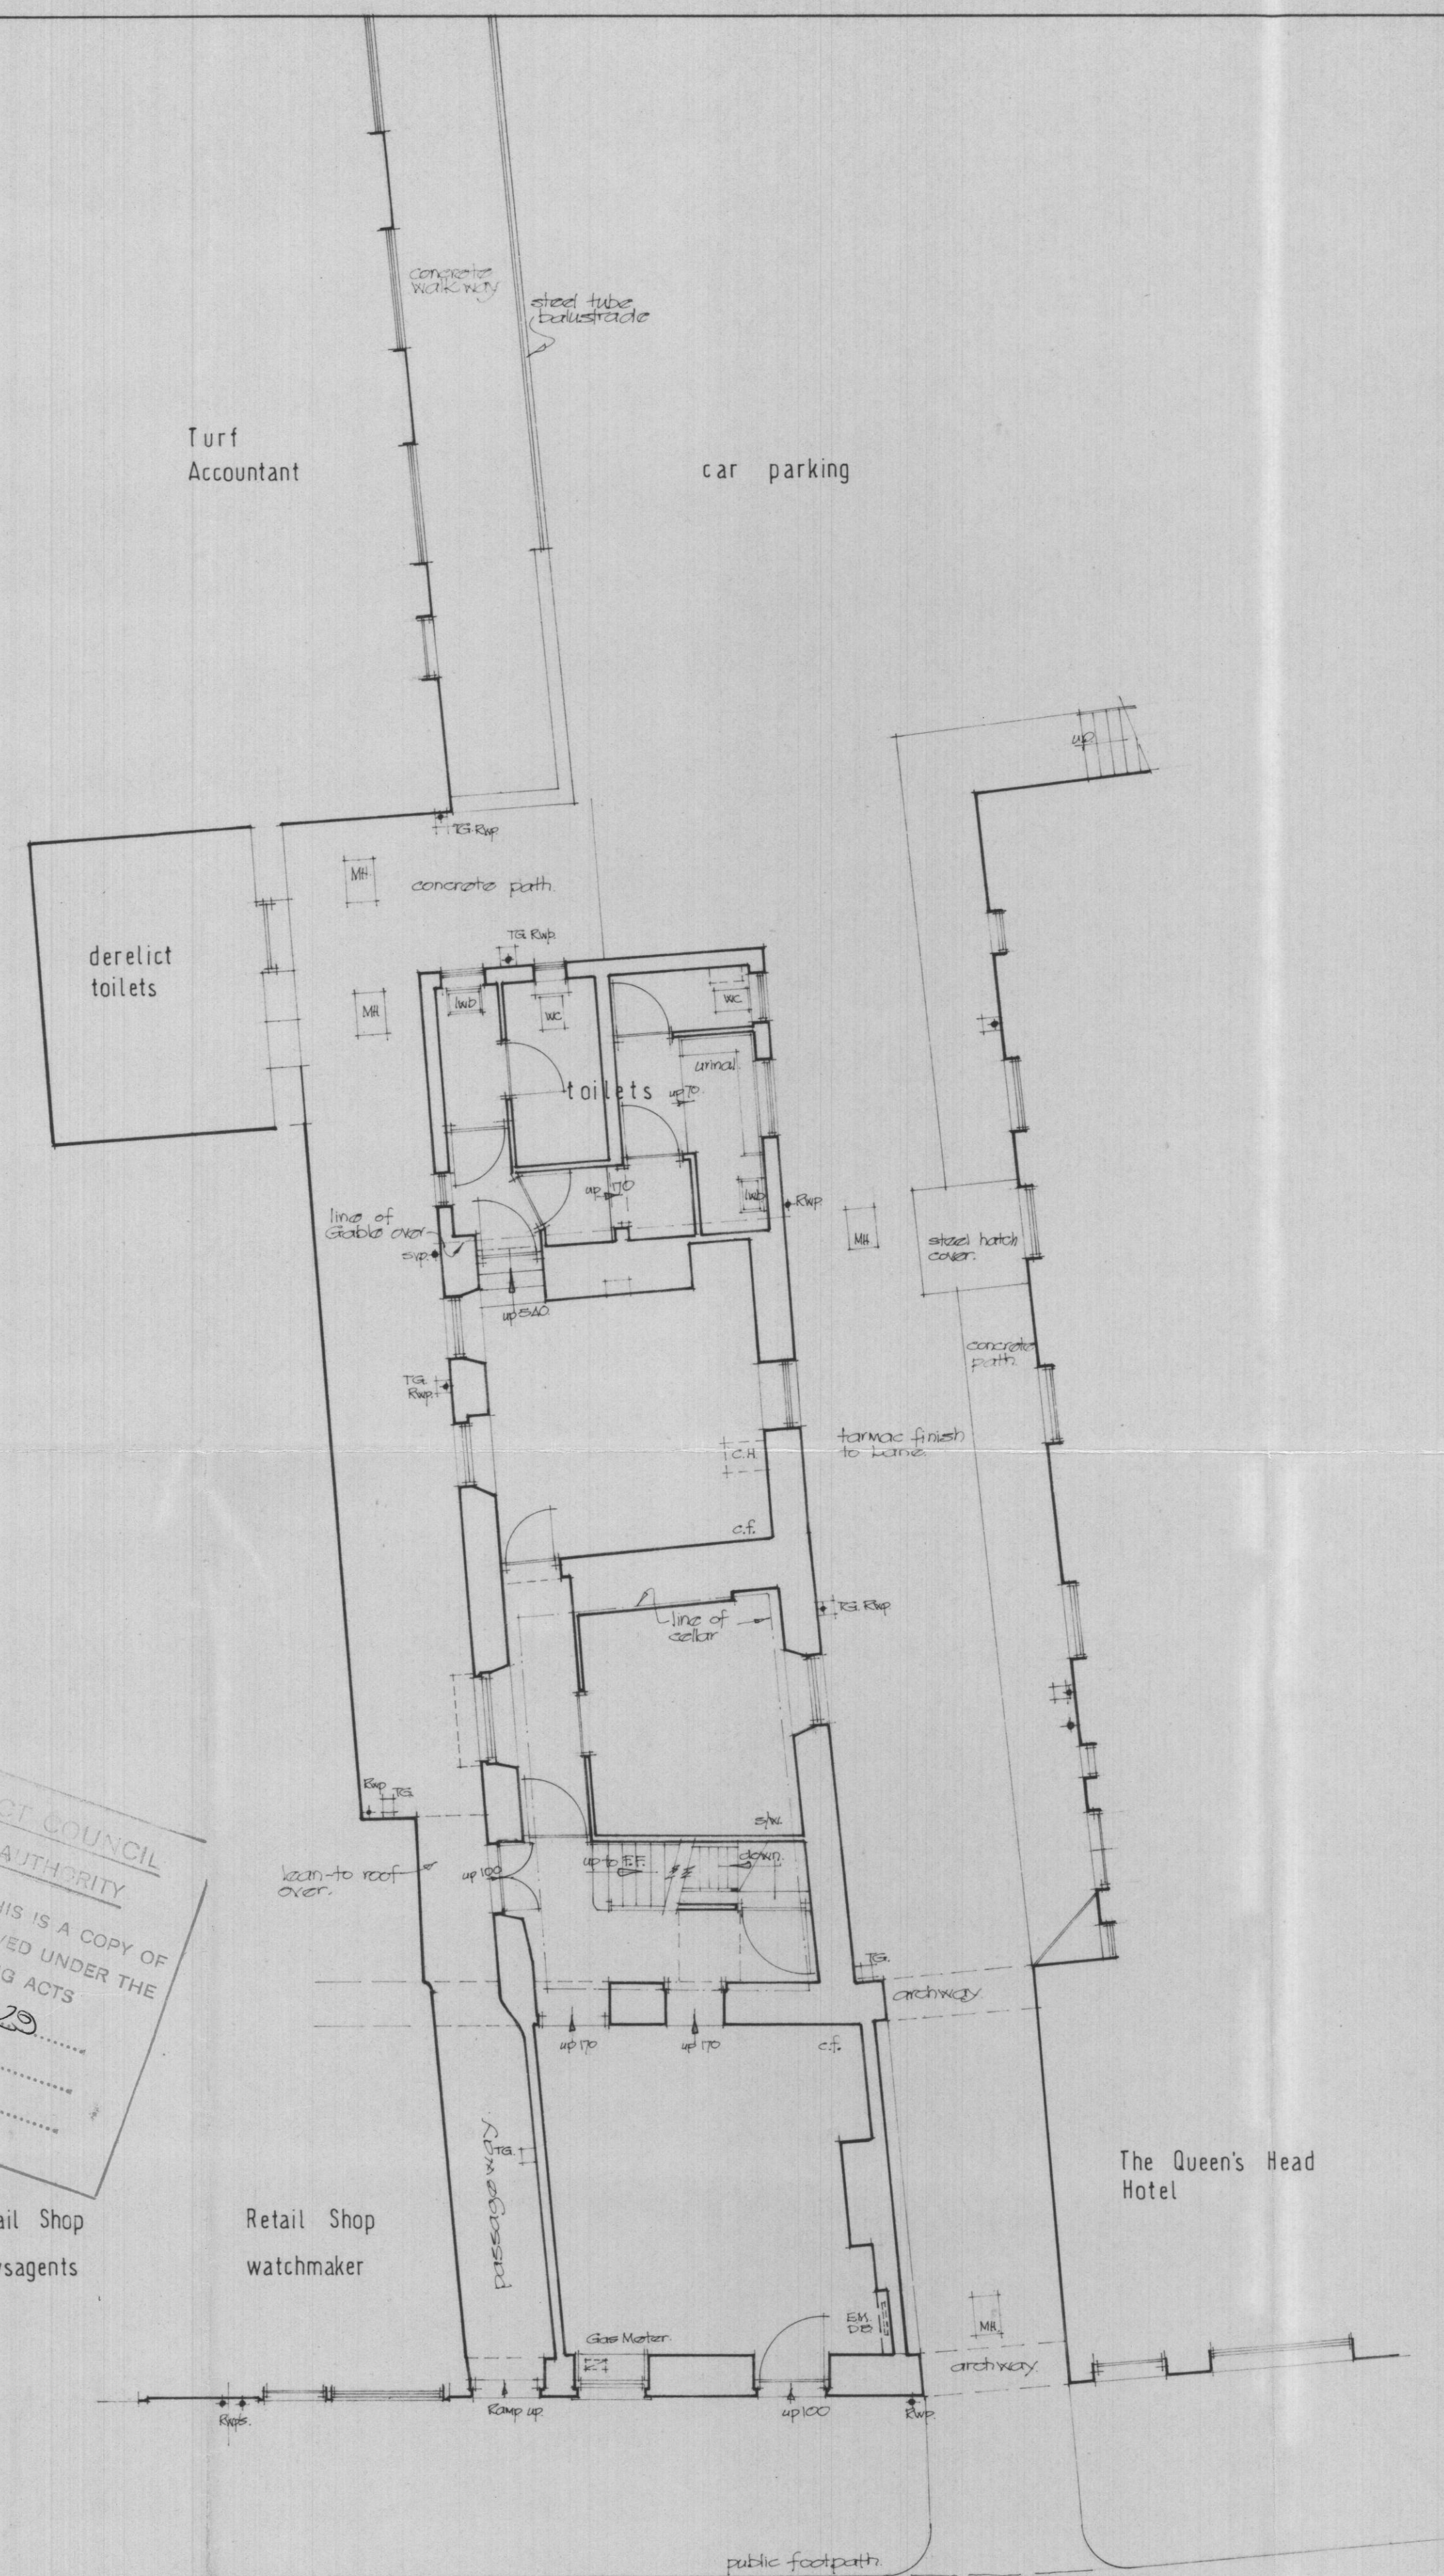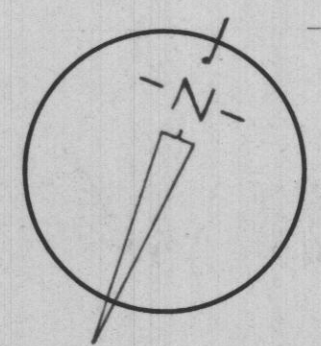

Ground Floor Plan



Front Elevation (north)

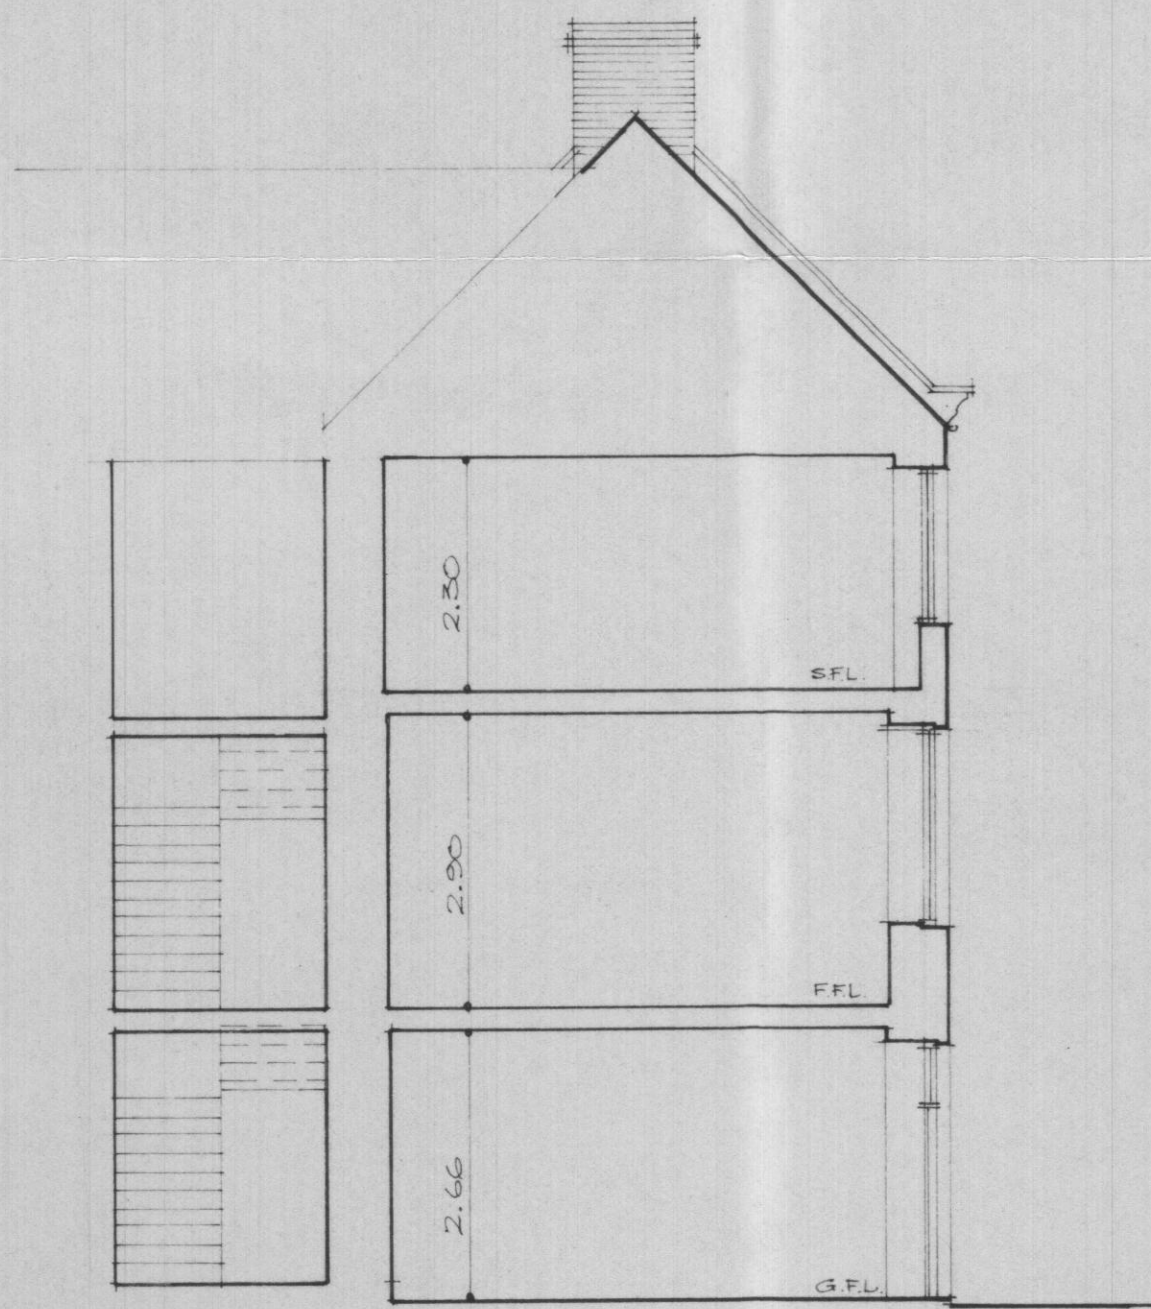

Part Section

