



notes


# 12483974

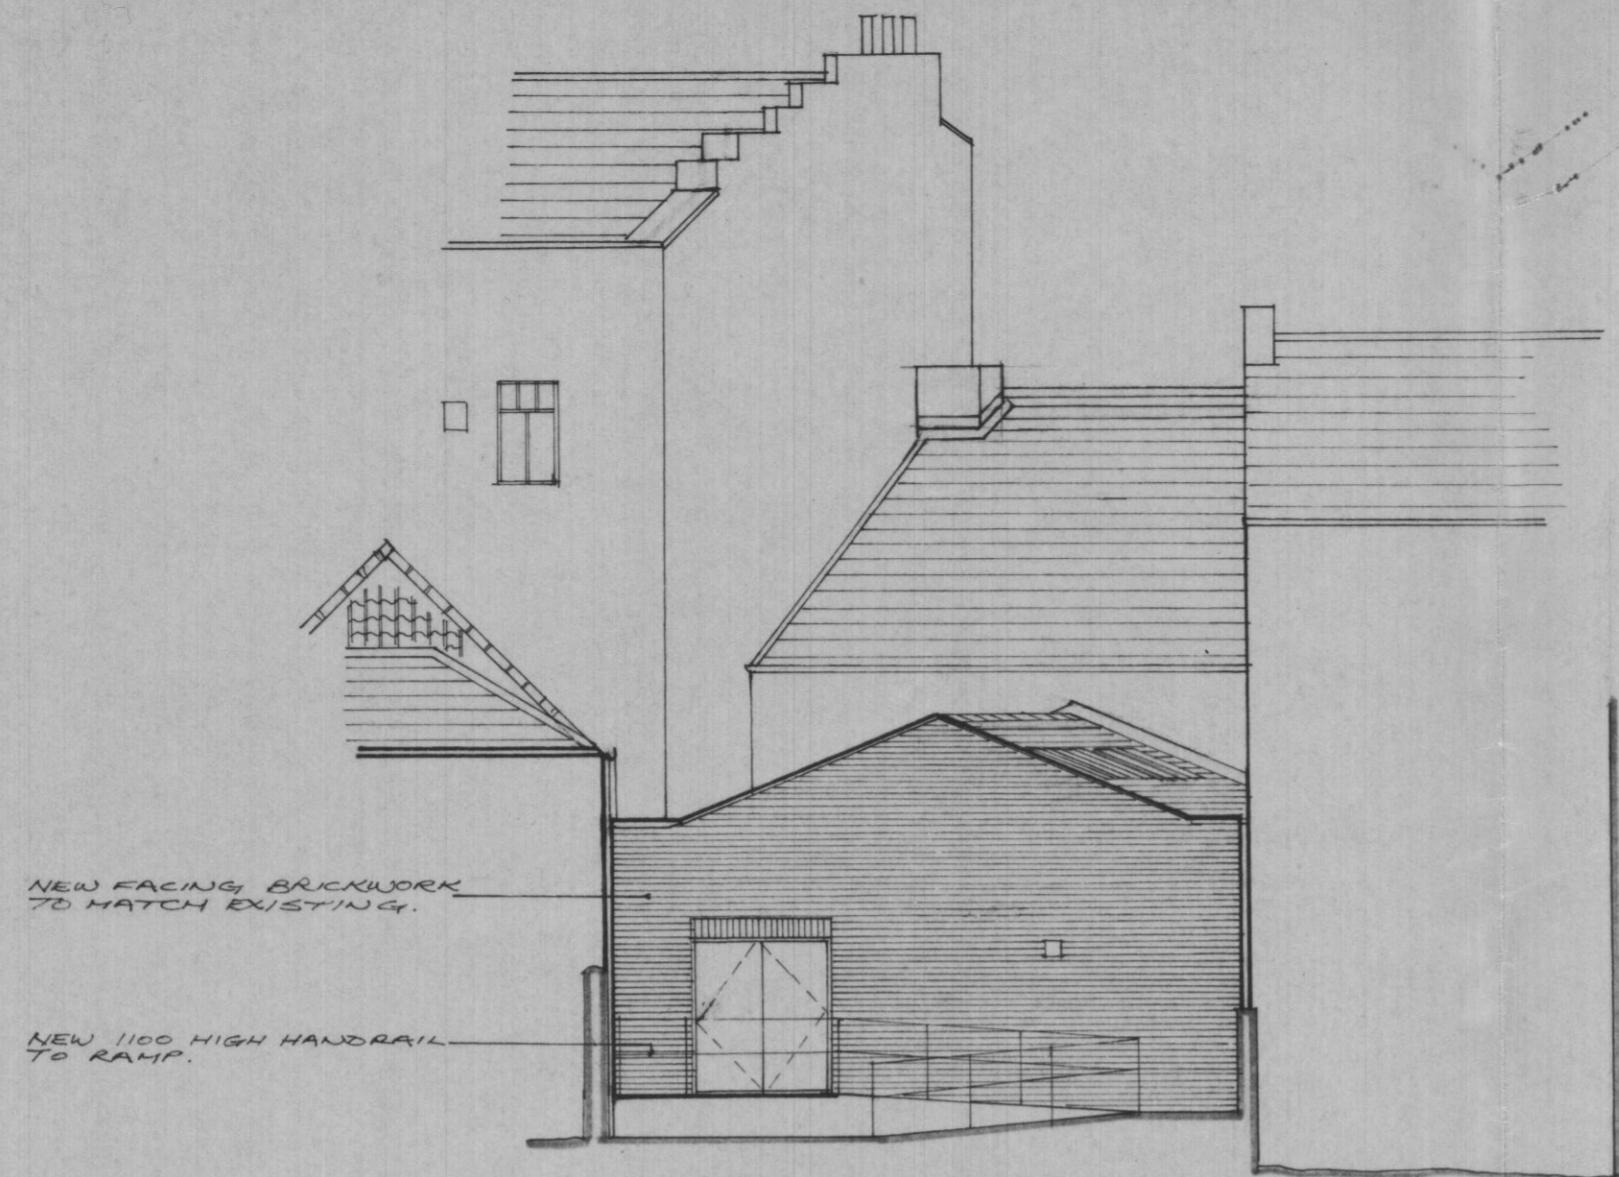


NORTH-EAST ELEVATION.

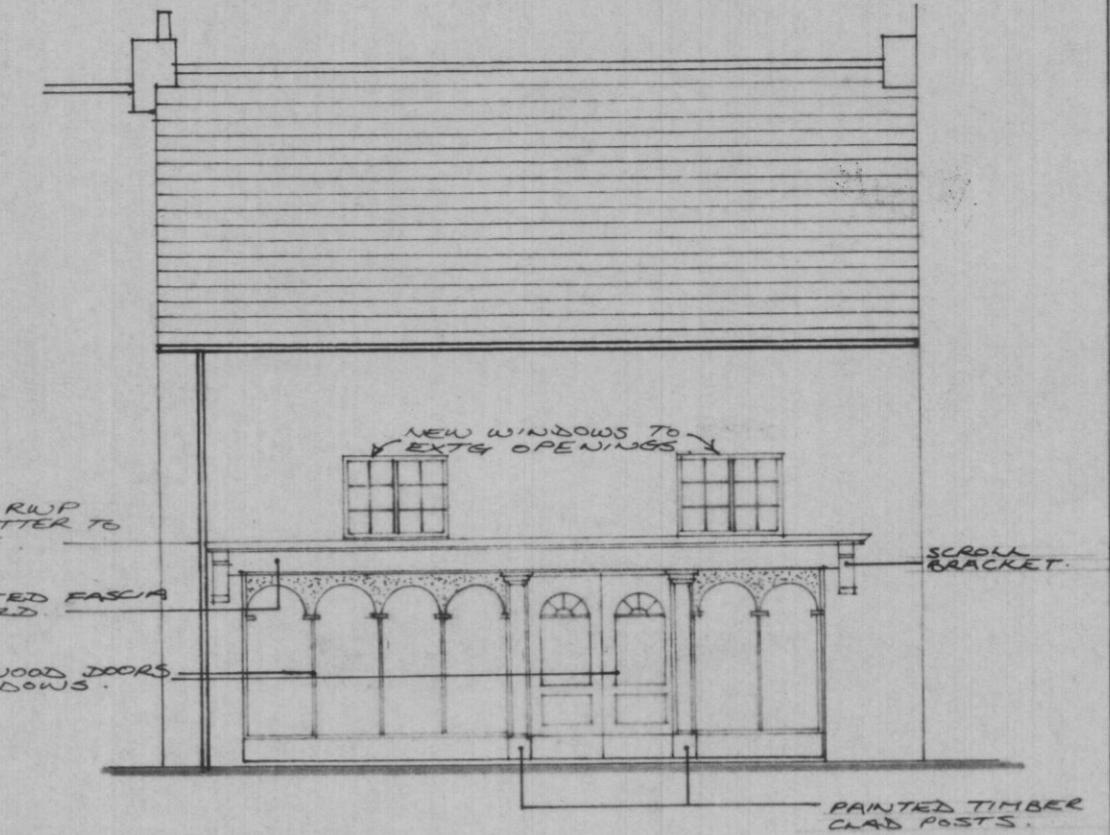


FRONT ELEVATION.

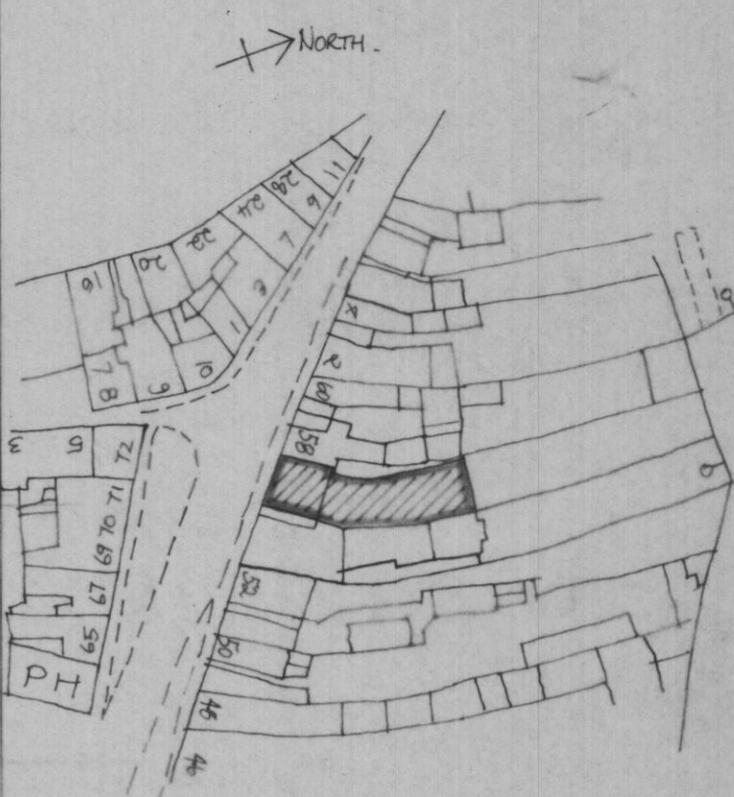

LOCATION PLAN. Scale 1:1250

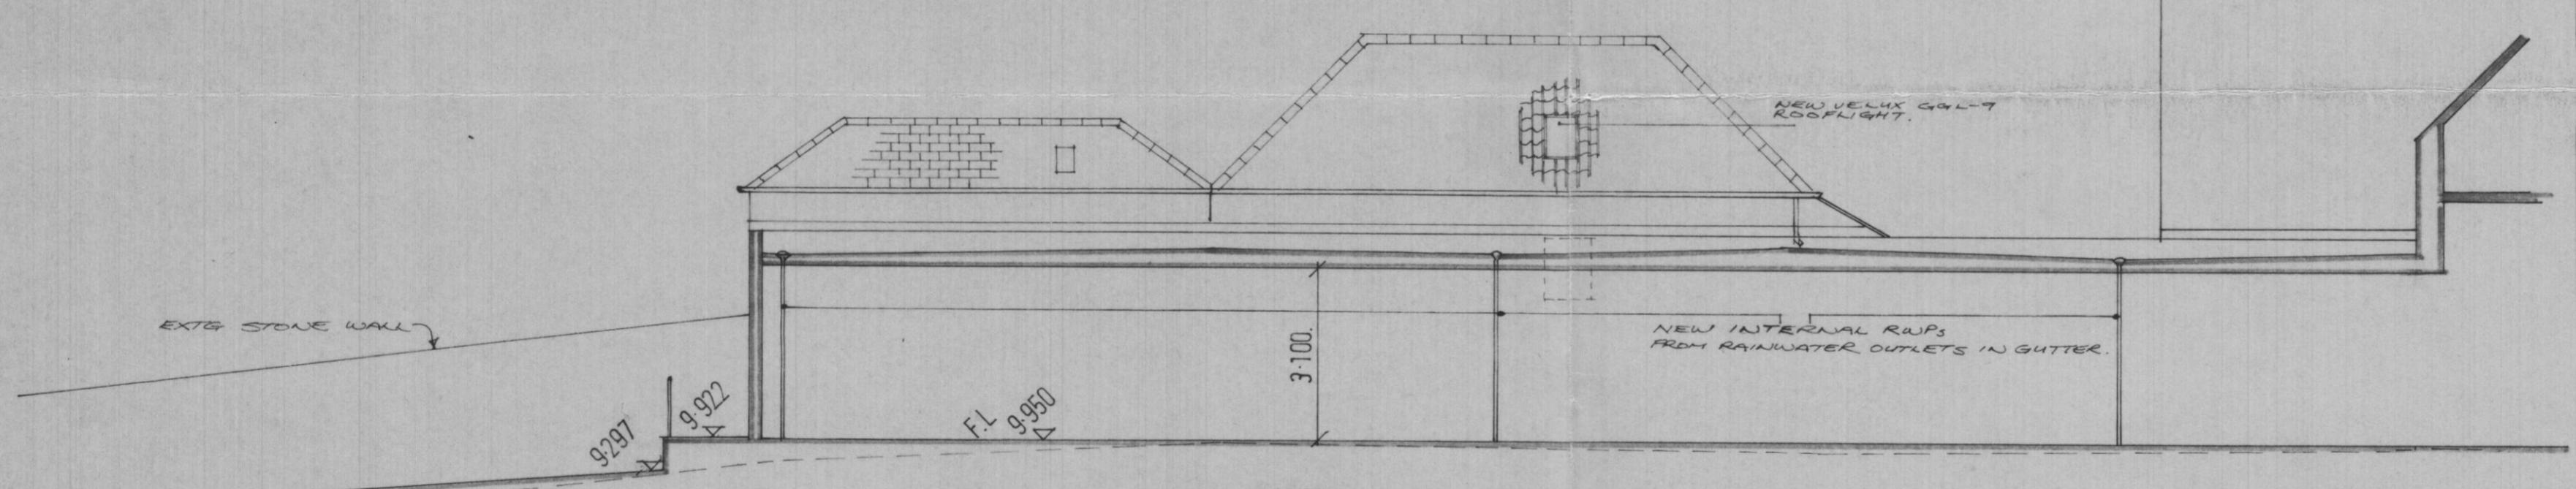

SOUTH-WEST ELEVATION.

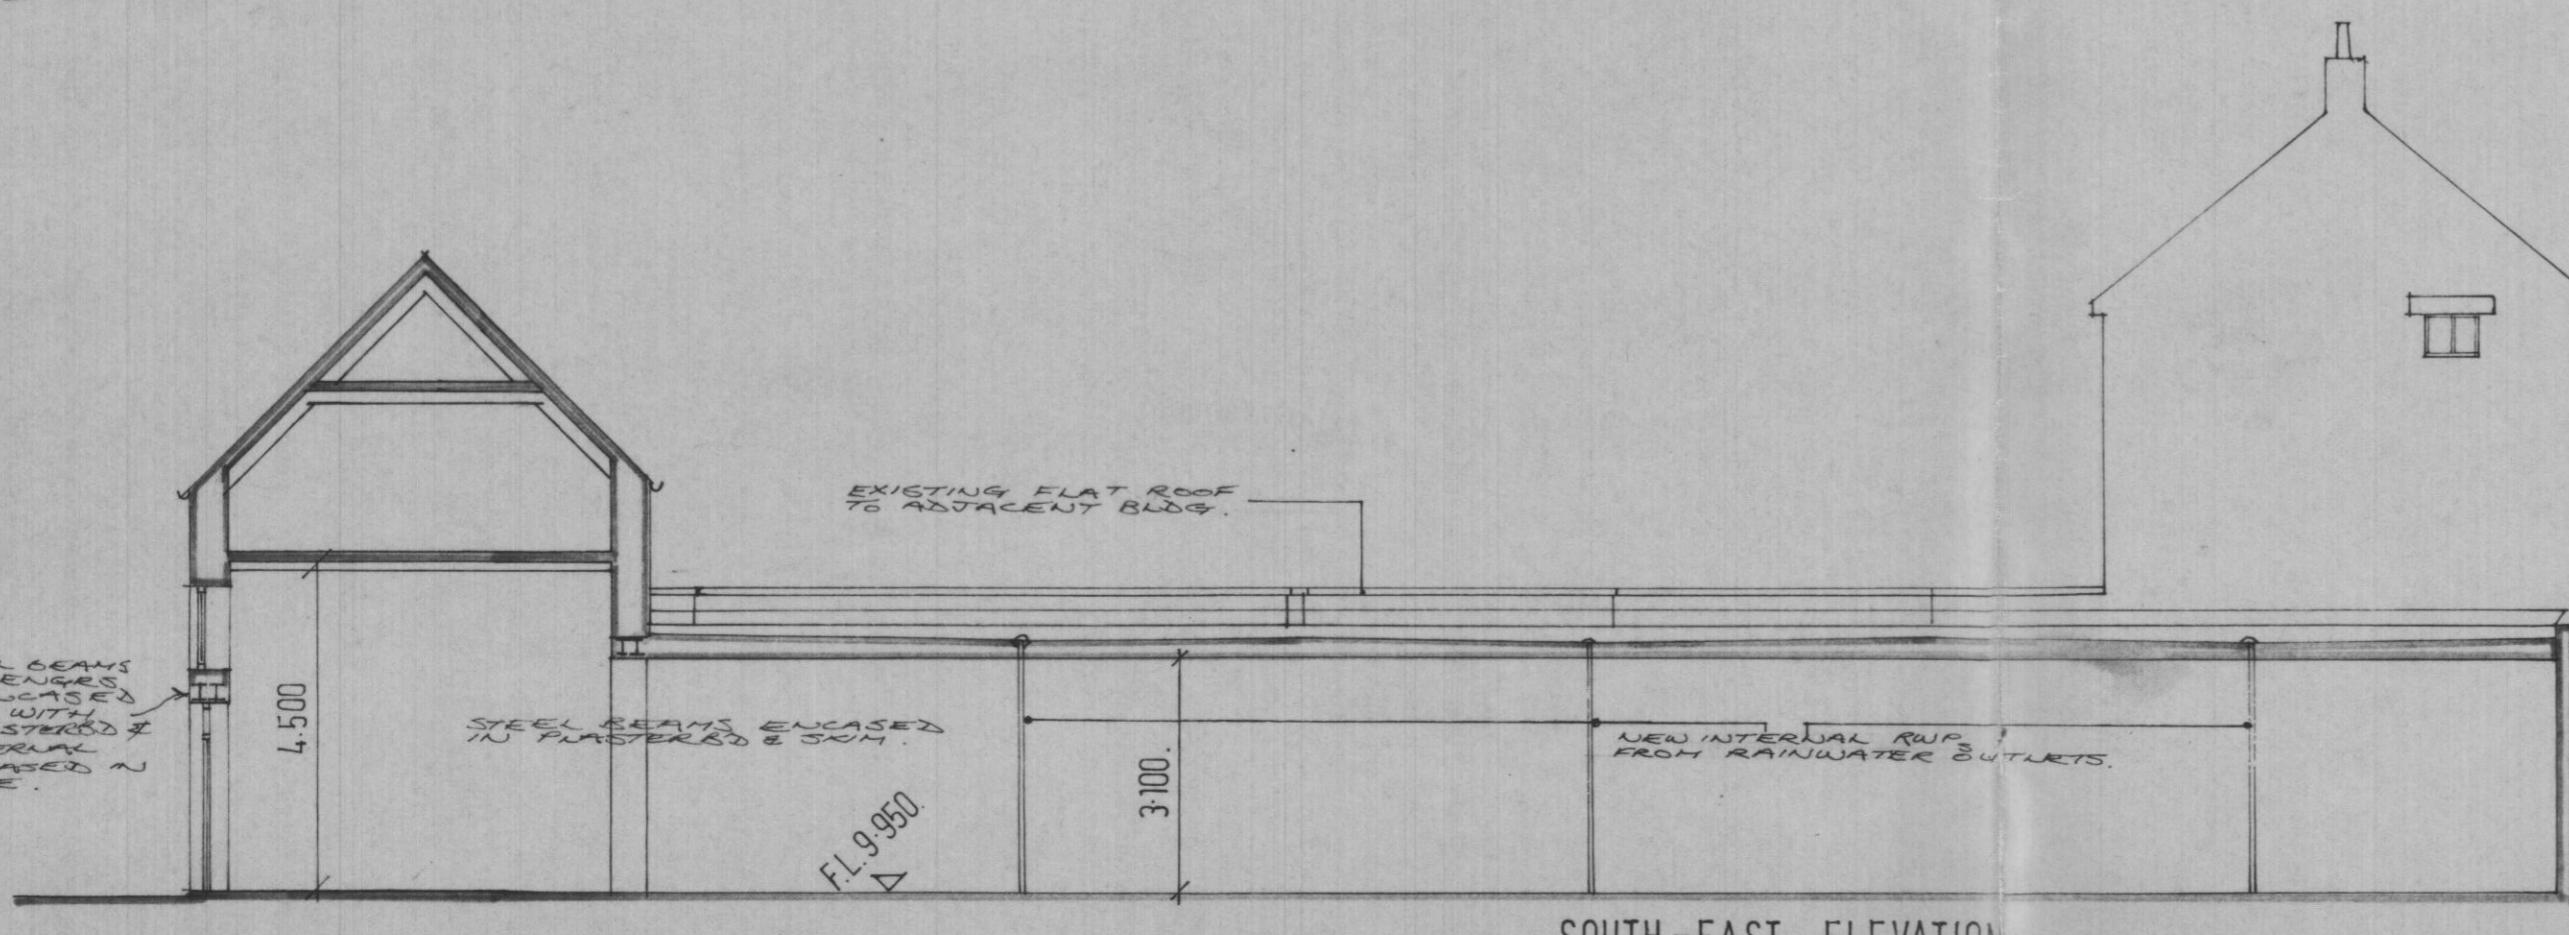

SOUTH-EAST ELEVATION.

ALNWICK DISTRICT COUNCIL  
LOCAL PLANNING AUTHORITY  
THIS IS TO CERTIFY THAT THIS IS A COPY OF PLANS  
NO. 831253, WHICH WAS APPROVED UNDER THE  
TOWN & COUNTRY PLANNING ACT ON  
26/7/83  
SIGNATURE DBS  
PLANNING OFFICER

PLAN NO. 831253  
RECEIVED  
- 4 JUL 1983  
ALNWICK D.C.  
PLANNING DEPT.

3, Belle Grove Terrace,  
Newcastle upon Tyne,  
NE2 4LL  
(0632) 610619

title  
WORKING DRAWING - PROPOSED  
ELEVATIONS.

scale 1:100

date 13.6.83.

drawn by PJH

drawing number

518/3.