



PLAN NO.
95/1/141
RECEIVED
30 MAR 1995
ALNWICK D.C.
PLANNING DEPT.


SECOND FLOOR

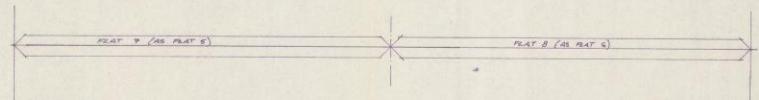


SECOND FLOOR (AS FIRST FLOOR OVER THIS AREA)

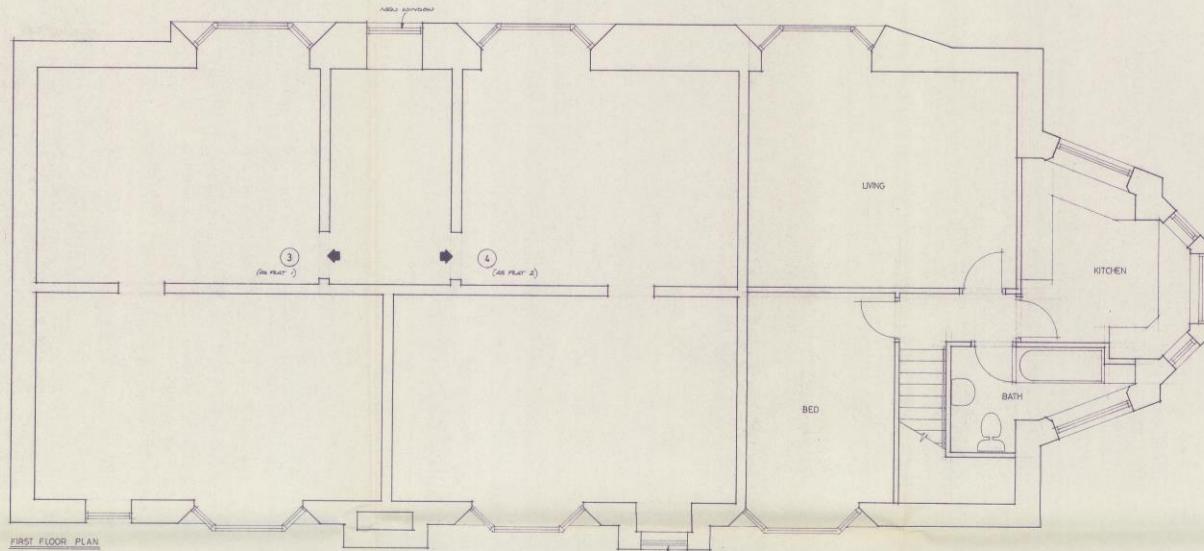

FIRST FLOOR PLAN

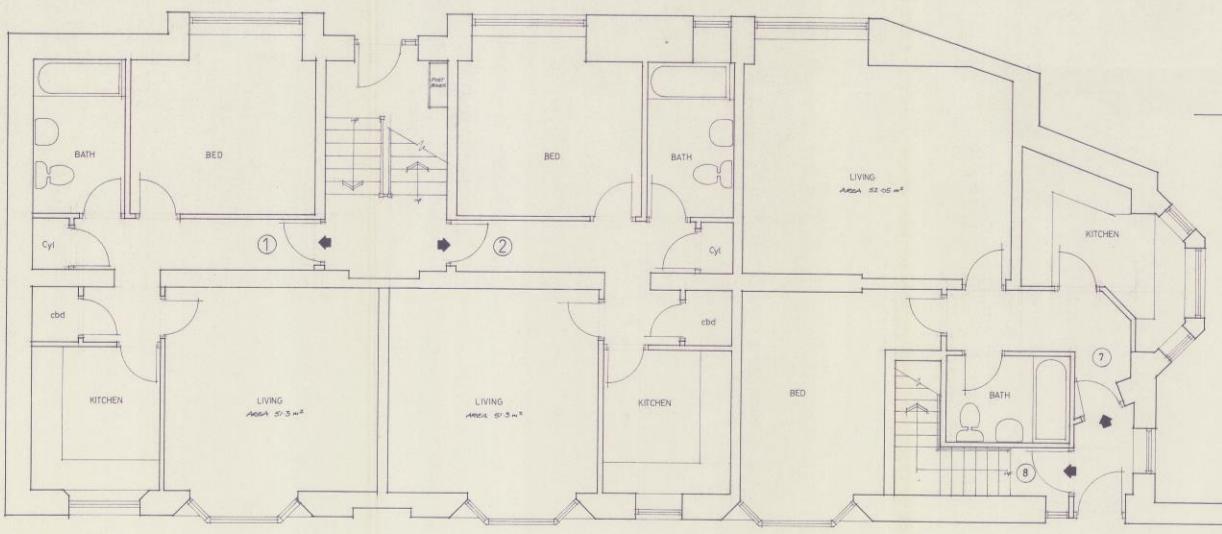

GROUND FLOOR PLAN

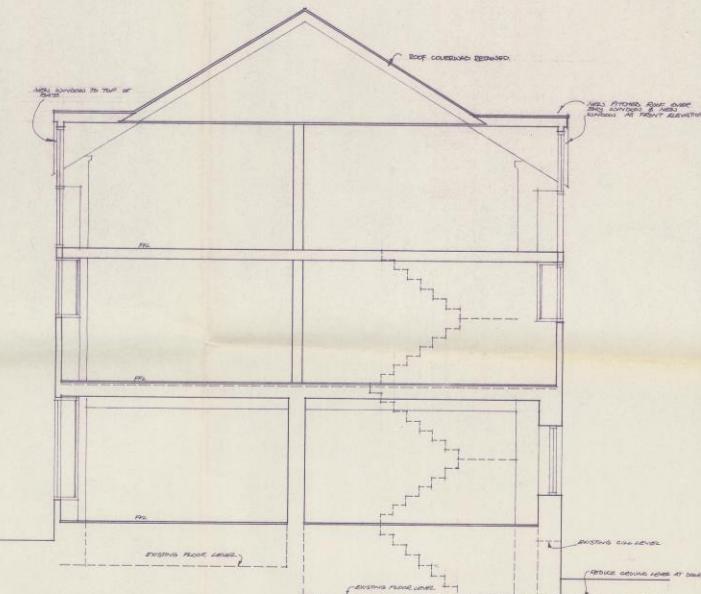

TYPICAL SECTION

**ALNWICK DISTRICT COUNCIL
LOCAL PLANNING AUTHORITY**

THIS IS TO CERTIFY THAT THIS IS A COPY OF
THE PLAN WHICH WAS APPROVED UNDER THE
TOWN AND COUNTRY PLANNING ACTS

P.A.No. 95/141, 141...
DATE 13/11/95
SIGNATURE M. Sam...
PLANNING OFFICER

Revision

PLAN NO.
95/141
RECEIVED
30 MAR 1995
ALNWICK D.C.
PLANNING DEPT.

Banyard
DESIGN BUILD

ARCHITECTS & CONTRACTORS


Project Title
ST. ANDREW'S HALL, ALNWICK

Drawing Title
Proposed Plans & Section

Scale 1:50 Job Ref No

Date Jan 95 Deg No 03 Rev

31 ACORN ROAD, JESMOND, NEWCASTLE UPON TYNE
NE2 2D Telephone (091) 2611285

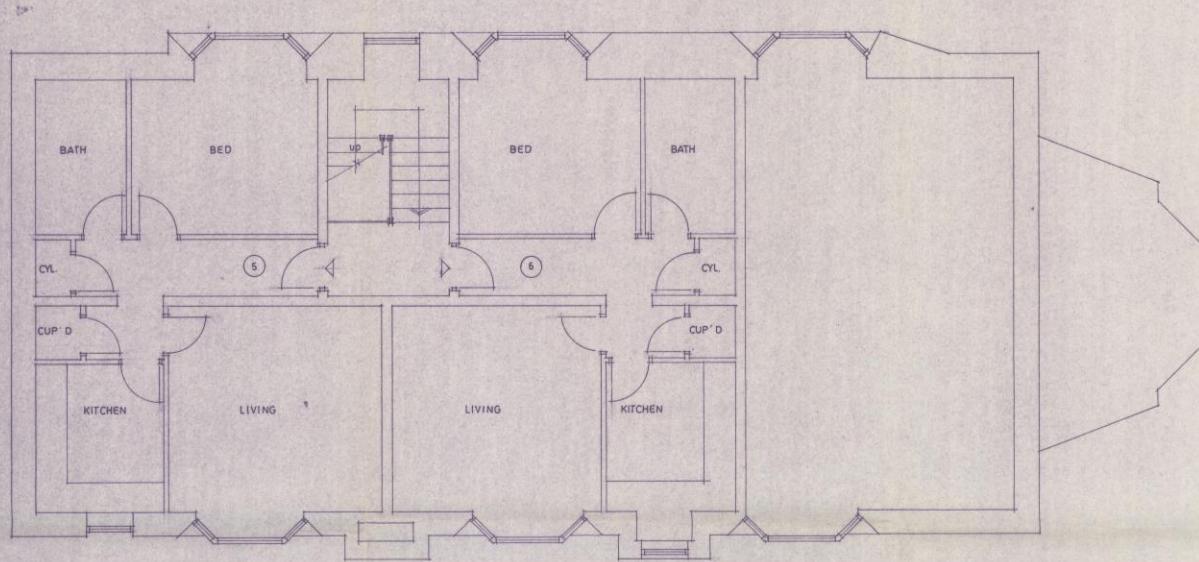

SECOND FLOOR PLAN

NOTES

ALNWICK DISTRICT COUNCIL
LOCAL PLANNING AUTHORITY

THIS IS TO CERTIFY THAT THIS IS A COPY OF
THE PLAN WHICH WAS APPROVED UNDER THE
TOWN AND COUNTRY PLANNING ACTS

P.A.No. 95 A.J. 141

DATE. 13/3/95

SIGNATURE: *MS Samm*
PLANNING OFFICER

PLAN NO.
95 A.J. 141
RECEIVED
30 MARCH 1995
ALNWICK D.C.
PLANNING DEPT.

Revision

Banyard
DESIGN & BUILD

ARCHITECTS & CONTRACTORS

Project Title
ST. ANDREWS HALL ALNWICK

Drawing Title
PROPOSED SECOND FLOOR PLAN


Scale 1:50 Job Ref No

Date MARCH '95 Doc No 04 Rev

31 ACORN ROAD, JESMOND, NEWCASTLE UPON TYNE
NE2 2DN
Telephone (091) 2611285



WEST ELEVATION

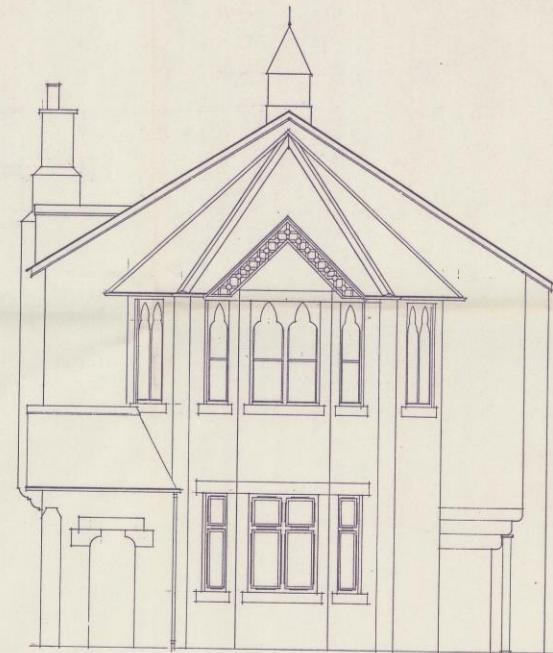


SOUTH ELEVATION

ALNWICK DISTRICT COUNCIL LOCAL PLANNING AUTHORITY		PLAN NO. 95/1A/141
		11 APR 1995
		ALNWICK D.C. PLANNING DEPT.
THIS IS TO CERTIFY THAT THIS IS A COPY OF THE PLAN WHICH WAS APPROVED UNDER THE TOWN AND COUNTRY PLANNING ACTS		
P.A.No.	95/1A/141	Revision
DATE	13/4/95	
SIGNATURE	M.Sawyer PLANNING OFFICER	
Banyard DESIGN BUILD ARCHITECTS & CONTRACTORS		
Project Title ST ANDREWS HALL ALNWICK		
Drawing Title Existing South & West Elevations		
Scale	1:50	Job Ref No
Date	March 95	Draw No
		Rev
31 ACORN ROAD, JESMOND, NEWCASTLE UPON TYNE NE2 2DT Telephone (091) 2411285		



EAST ELEVATION

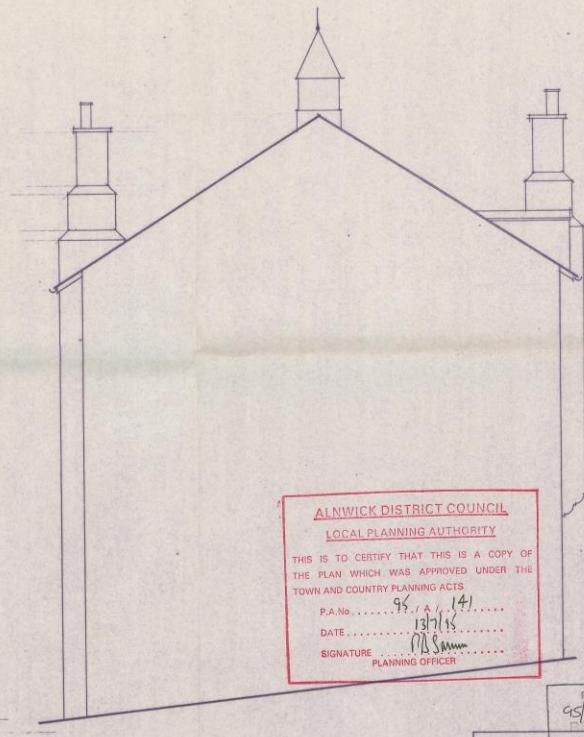


NORTH ELEVATION

ALNWICK DISTRICT COUNCIL	
LOCAL PLANNING AUTHORITY	
THIS IS TO CERTIFY THAT THIS IS A COPY OF	
THE PLAN WHICH WAS APPROVED UNDER THE	
TOWN AND COUNTRY PLANNING ACTS	
P.A. No.	95/1A/141
DATE.....	13/7/95
SIGNATURE <i>M.S. Smith</i>	
PLANNING OFFICER	

PLAN NO.	CSA/141
REVISION	1
1 APR 1995	
ALNWICK D.C.	
PLANNING DEPT.	

Banyard		
DESIGN BUILD		
ARCHITECTS & CONTRACTORS		
Project Title: ST ANDREWS HALL, ALNWICK		
Drawing Title: EXISTING ELEVATIONS		
Scale: 1:50	Job Ref No:	
Date: March '95	Draw No: 06	Rev:
31 ACORN ROAD, JESMOND, NEWCASTLE UPON TYNE NE2 2D1		
Telephone: (091) 2611285		

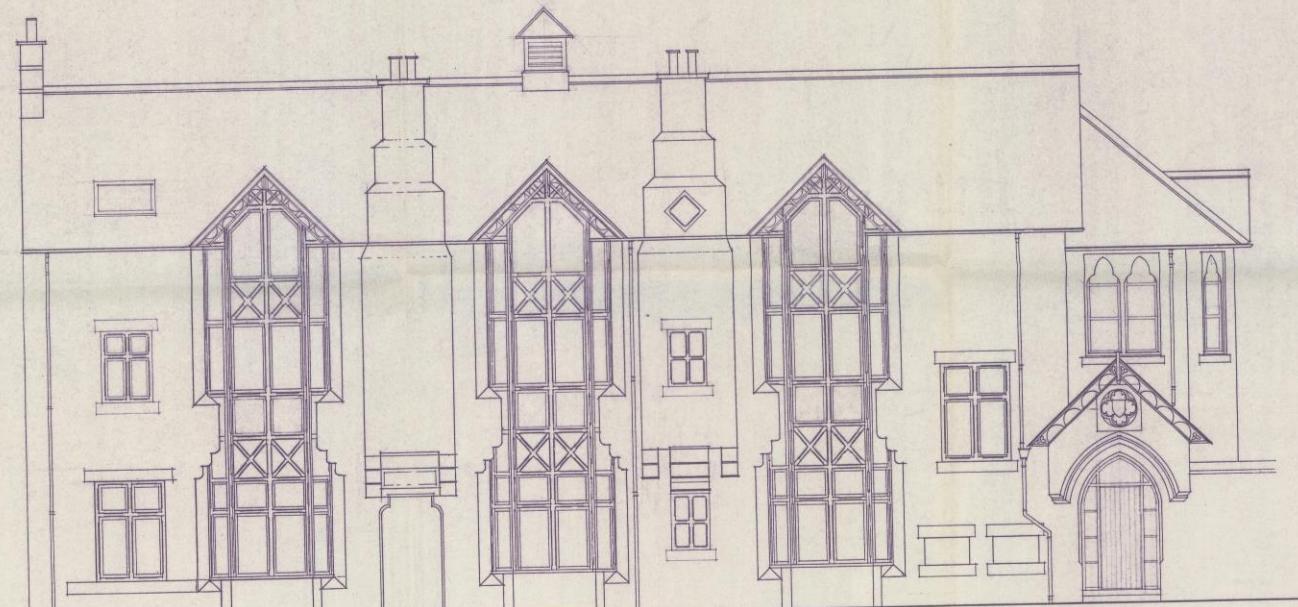

PROPOSED WEST ELEVATION




PROPOSED SOUTH ELEVATION

ALNWICK DISTRICT COUNCIL	
LOCAL PLANNING AUTHORITY	
THIS IS TO CERTIFY THAT THIS IS A COPY OF THE PLAN WHICH WAS APPROVED UNDER THE TOWN AND COUNTRY PLANNING ACTS	
P.A. No.	95/ A/141
DATE	13/7/95
SIGNATURE	M. S. Samuels
PLANNING OFFICER	

Banyard	
DESIGN BUILD	
ARCHITECTS & CONTRACTORS	
Project Title	ST ANDREW'S HALL ALNWICK
Drawing Title	Proposed West & South Elevations
Scale	1:50
Date	April 95
Rev	07
31 ACORN ROAD, JESMOND, NEWCASTLE UPON TYNE NE2 2QJ Telephone (091) 2611285	



PROPOSED EAST ELEVATION

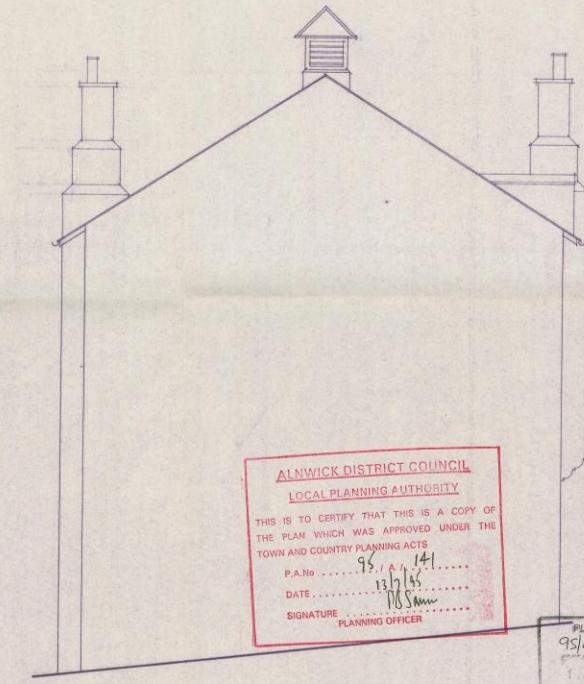

PROPOSED NORTH ELEVATION

ALNWICK DISTRICT COUNCIL
LOCAL PLANNING AUTHORITY



THIS IS TO CERTIFY THAT THIS IS A COPY OF
THE PLAN WHICH WAS APPROVED UNDER THE
TOWN AND COUNTRY PLANNING ACTS




P.A.No. 95/141/141
DATE 13/3/95
SIGNATURE P.S. Morris
PLANNING OFFICER

PLAN No.
95/141/141
RECEIVED
1 APR 1995
ALNWICK D.C.
PLANNING DEPT.

Revision

Banyard	
DESIGN & BUILD	
ARCHITECTS & CONTRACTORS	
Project Title: ST ANDREW'S HALL, ALNWICK	
Drawing Title: Proposed North & East Elevations	
Scale: 1:50	Job Ref No.
Date: March '95	Draw No. 08
31 ACORN ROAD, JESMOND, NEWCASTLE UPON TYNE NE2 2DZ Telephone (091) 2611260	

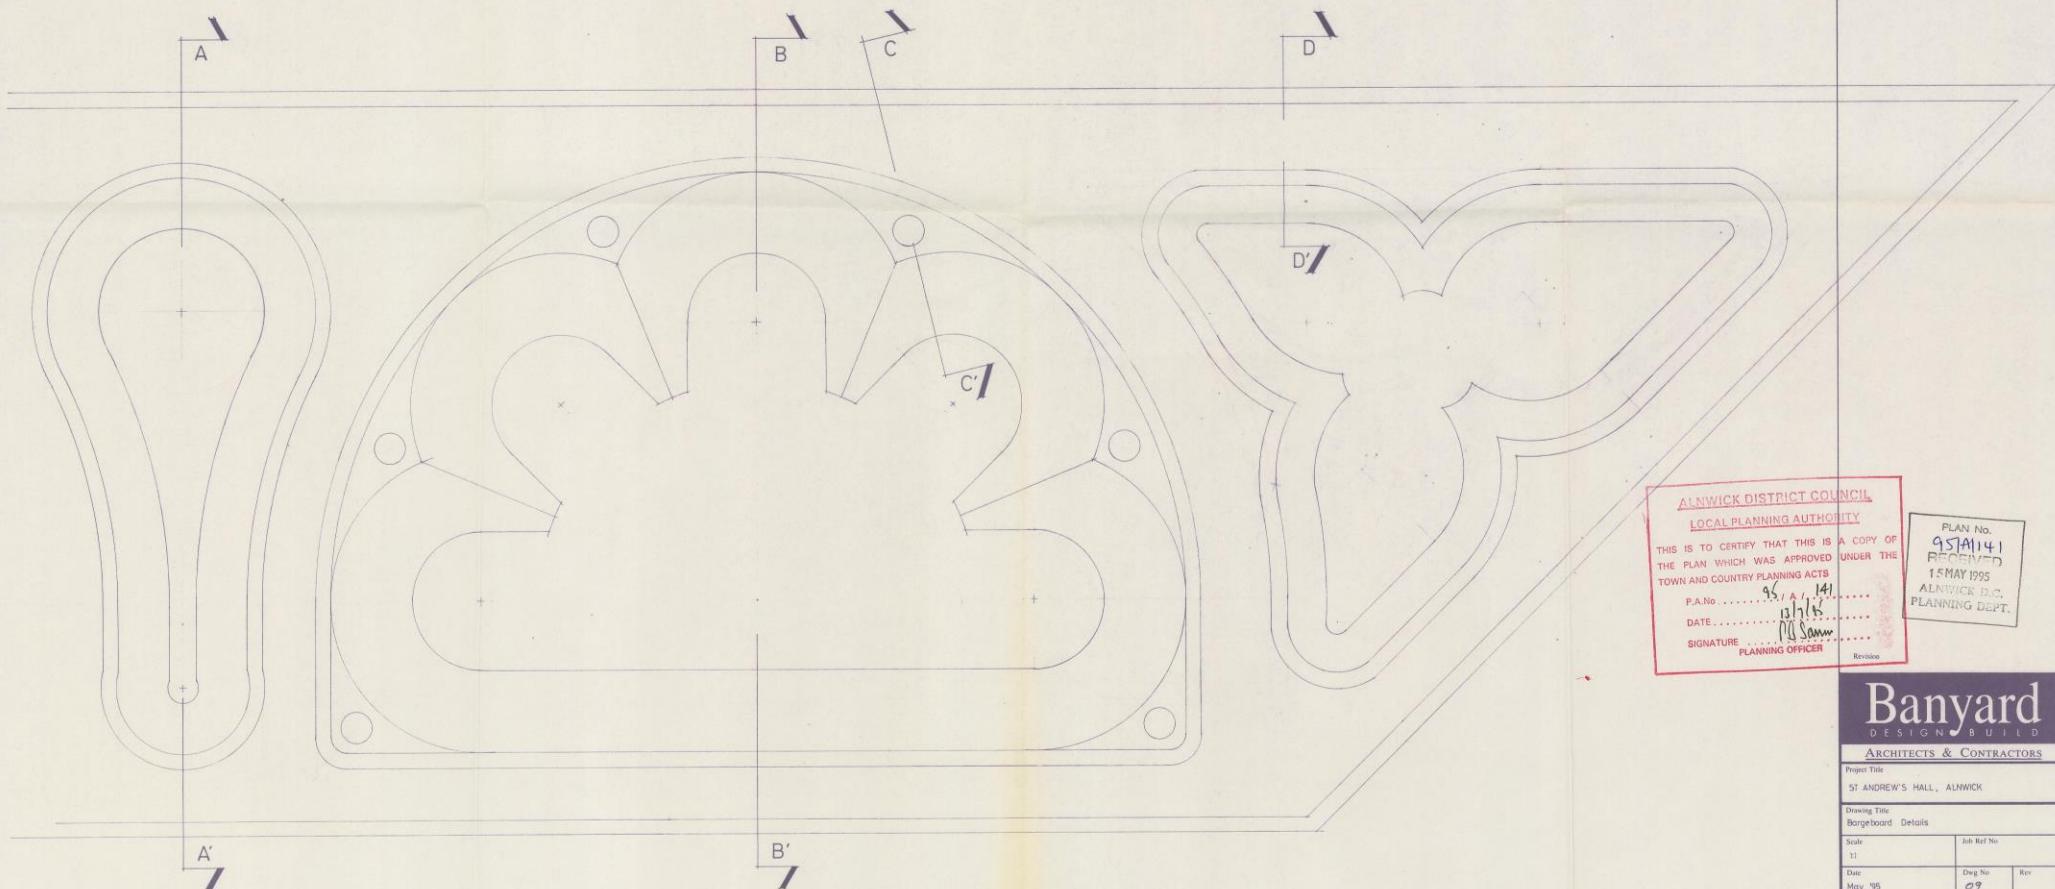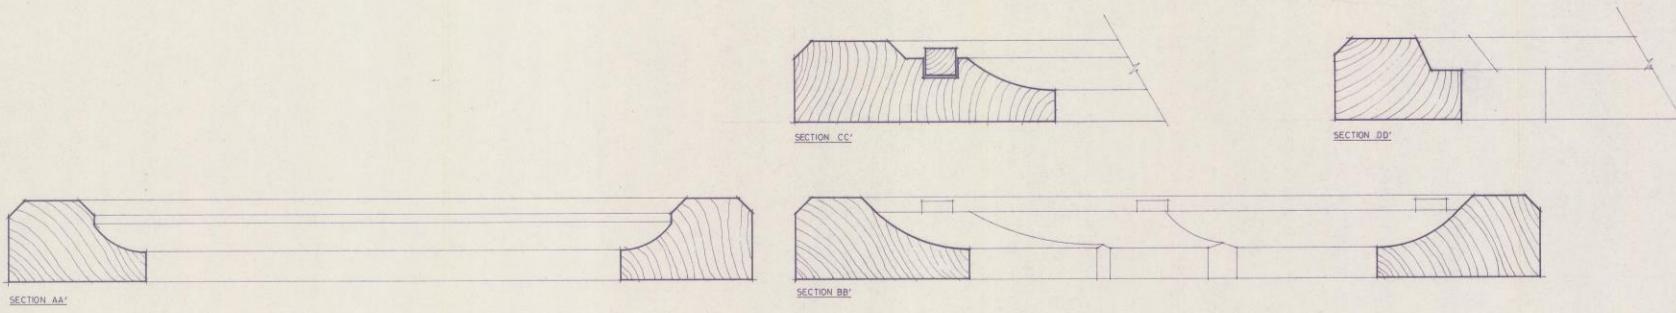

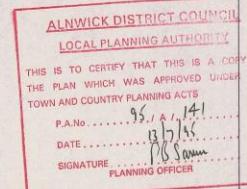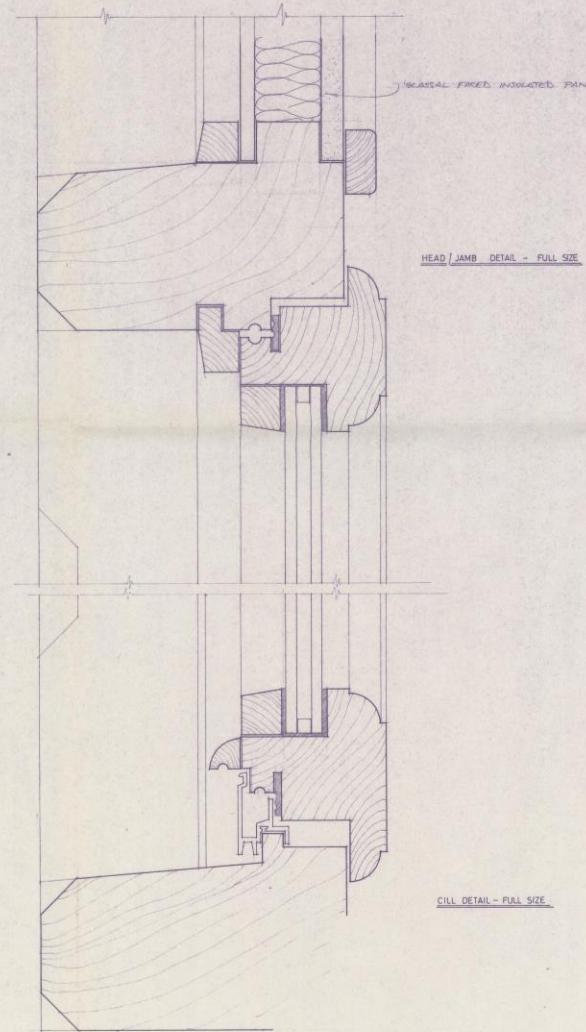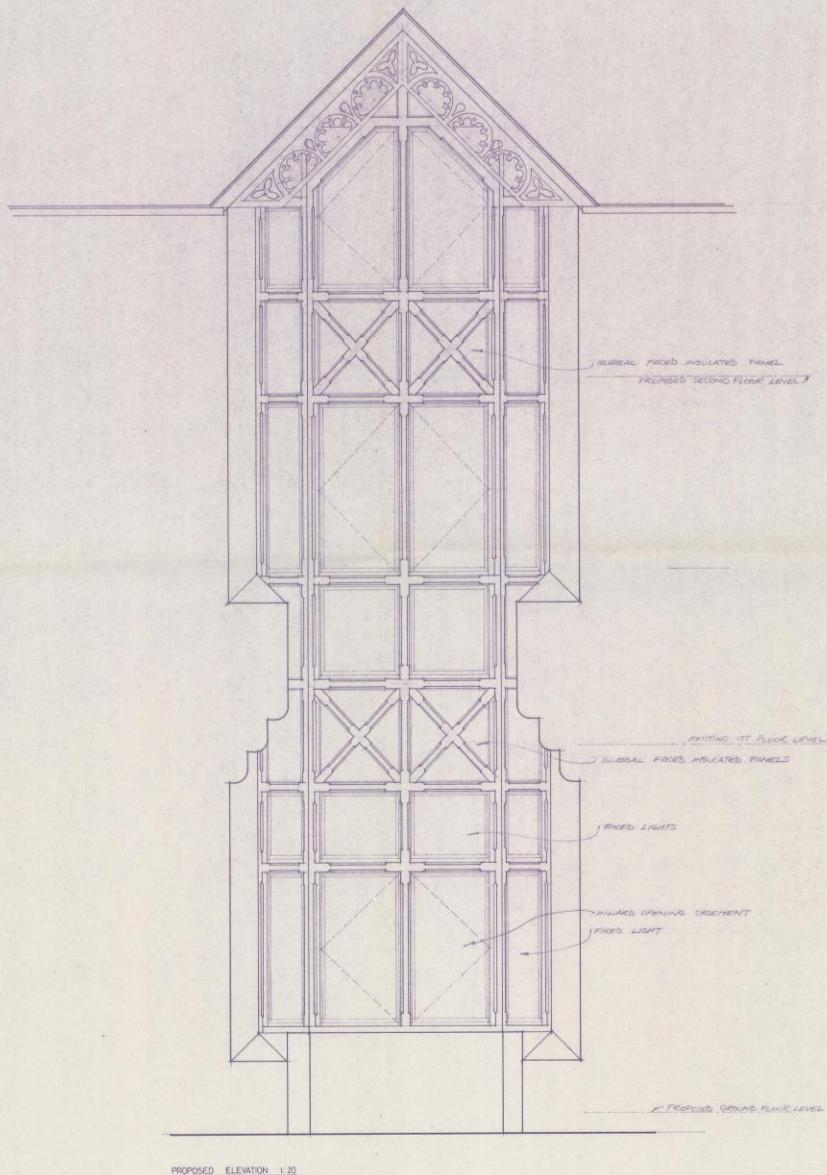

95/1A/141
REC'D 15 MAY 95
ALNWICK DISTRICT COUNCIL
PLANNING DEPT.

Banyard
DESIGN BUILD
ARCHITECTS & CONTRACTORS
Project Title: ST ANDREW'S HALL, ALNWICK
Drawing Title: Window Details
Scale: 1:20 Job Ref No: 1:1
Date: May '95 Draw No: 10 Rev: 0
31 ACORN ROAD, JESMOND, NEWCASTLE UPON TYNE
NE2 2D
Telephone (091) 2811285