


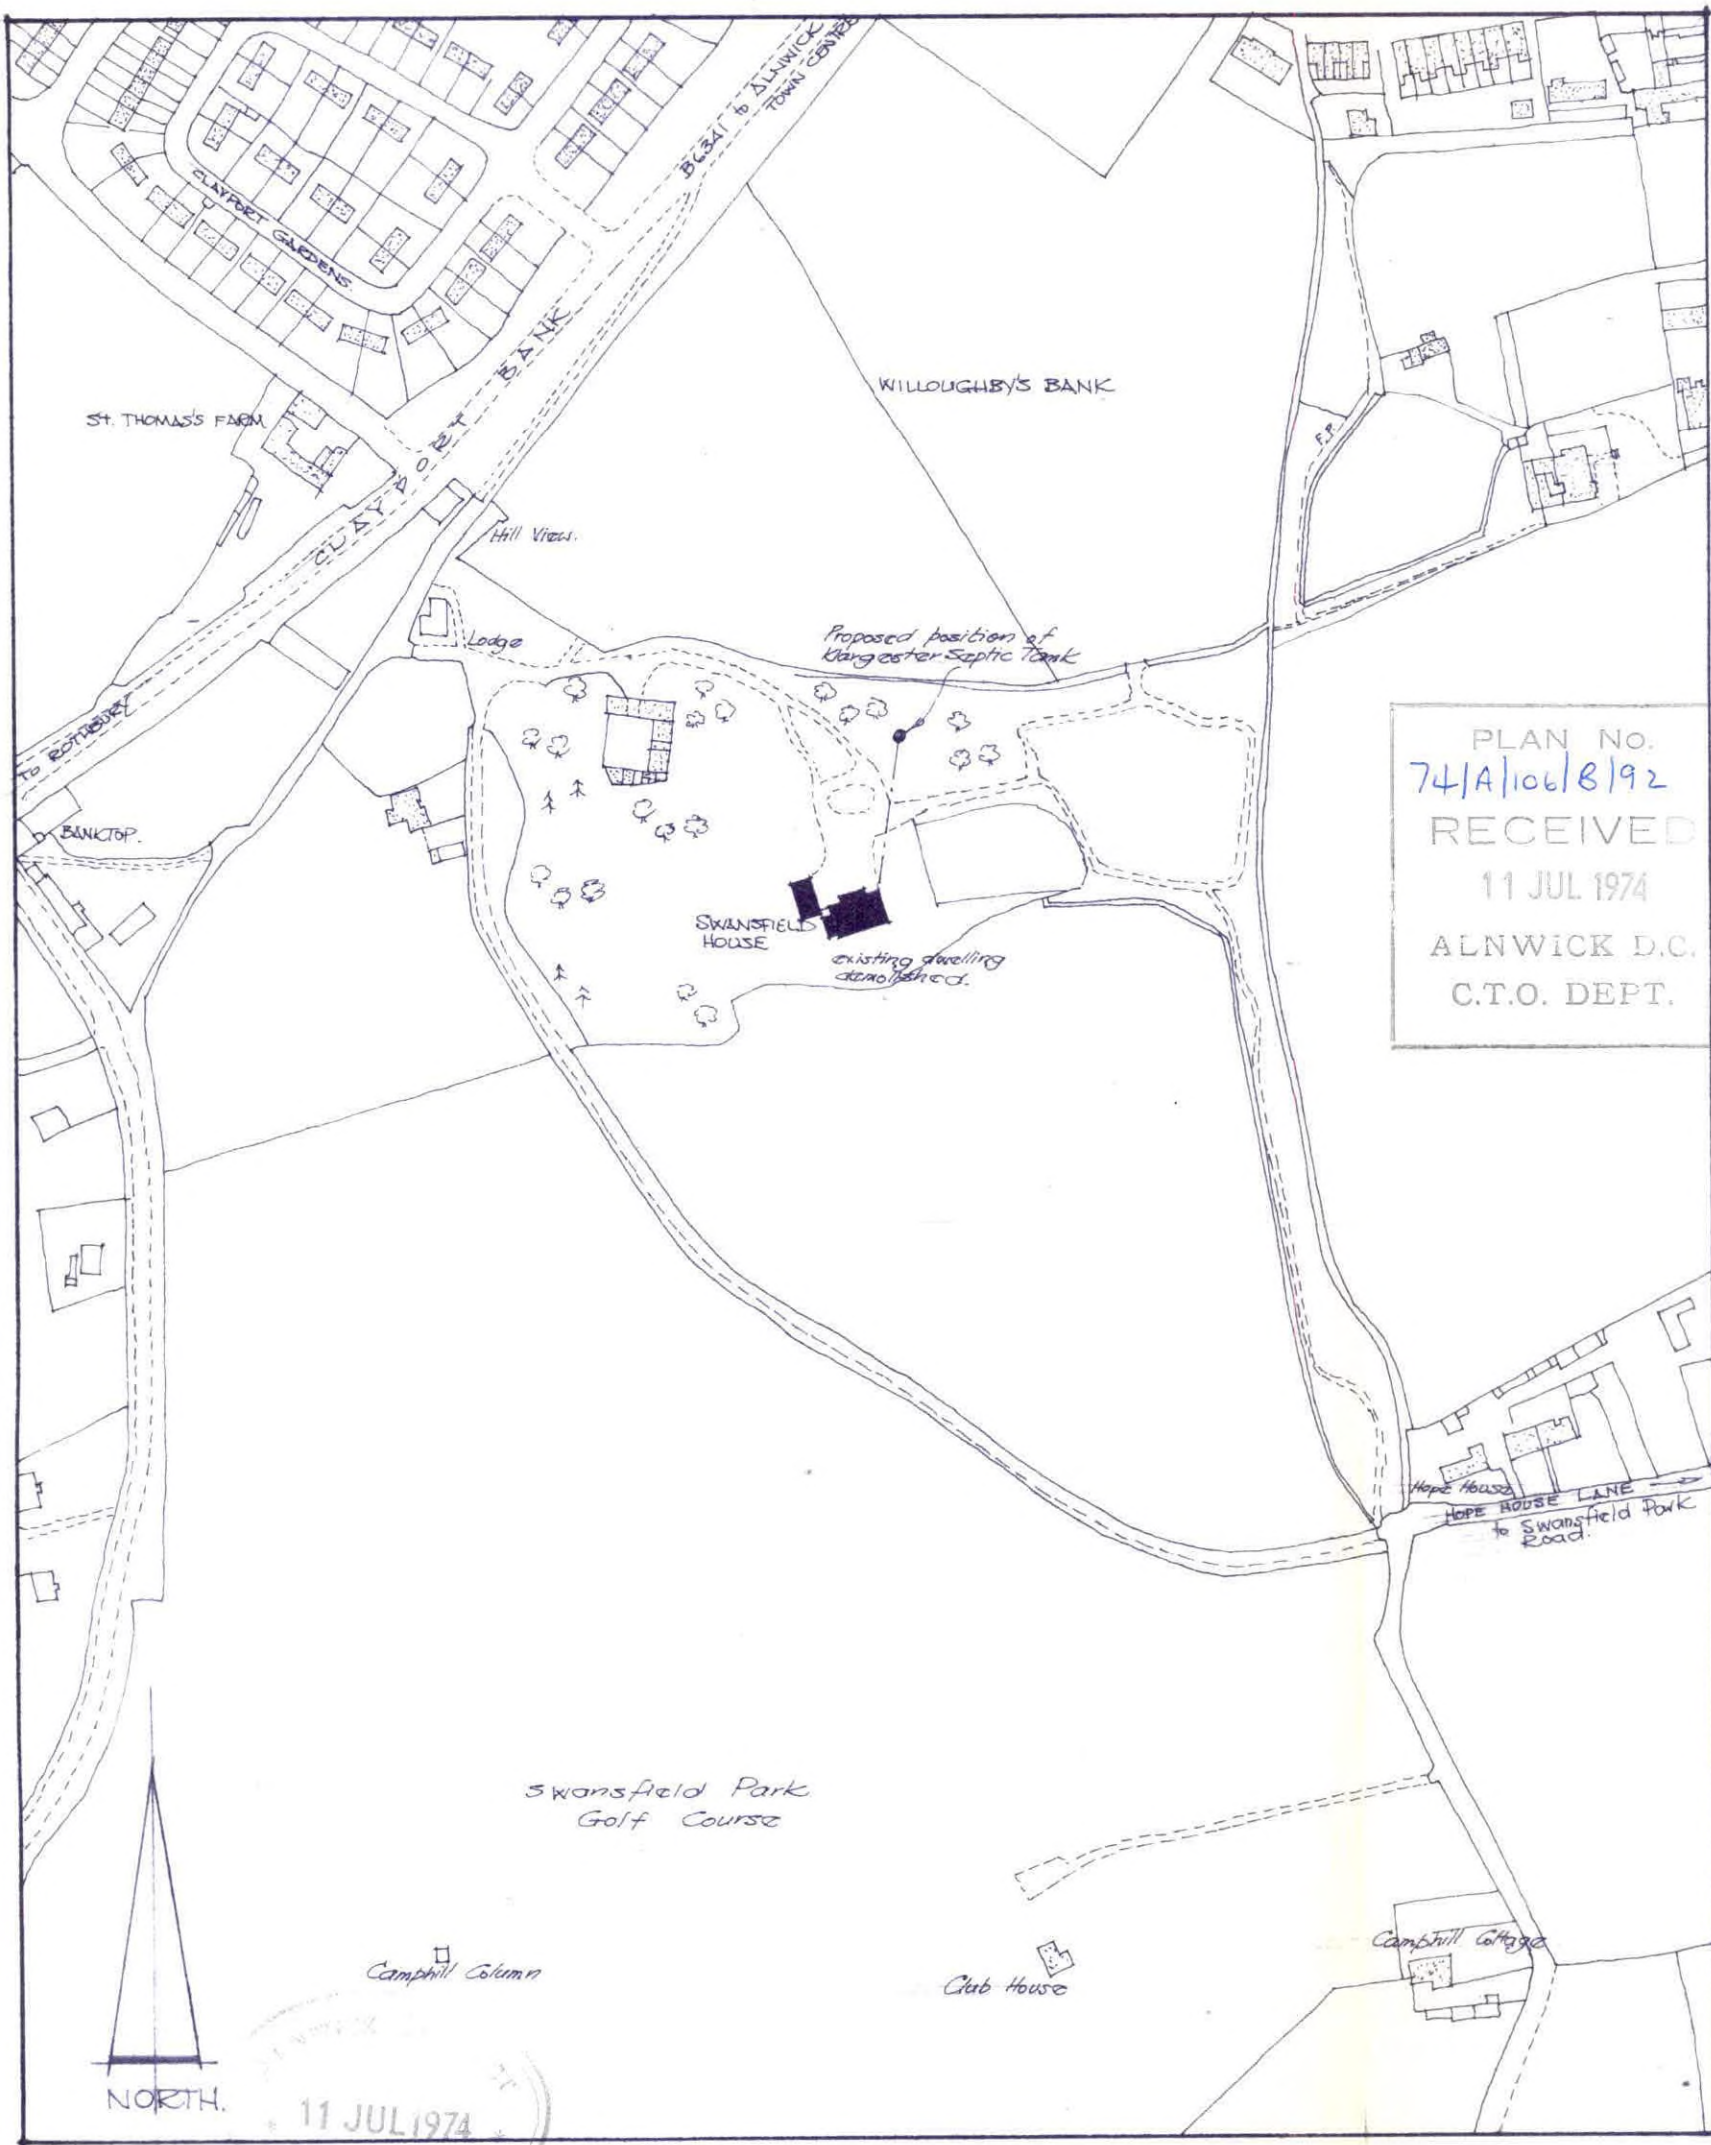

PLAN NO.
74/A/106/B/92
RECEIVED
11 JUL 1974
ALNWICK D.C.
C.T.O. DEPT.

SWANSFIELD PARK ALNWICK
FOR Dr. P. ARNISON - NEWGASS per M/s. Alnwick Construction & Eng. Co. Ltd.
LOCATION PLAN scale 1/2500th
Clarence Solomon FRIBA ARCS 'Castleside' Narrowgate Alnwick

DRAWING NO.
5443 / 1
June 1974