




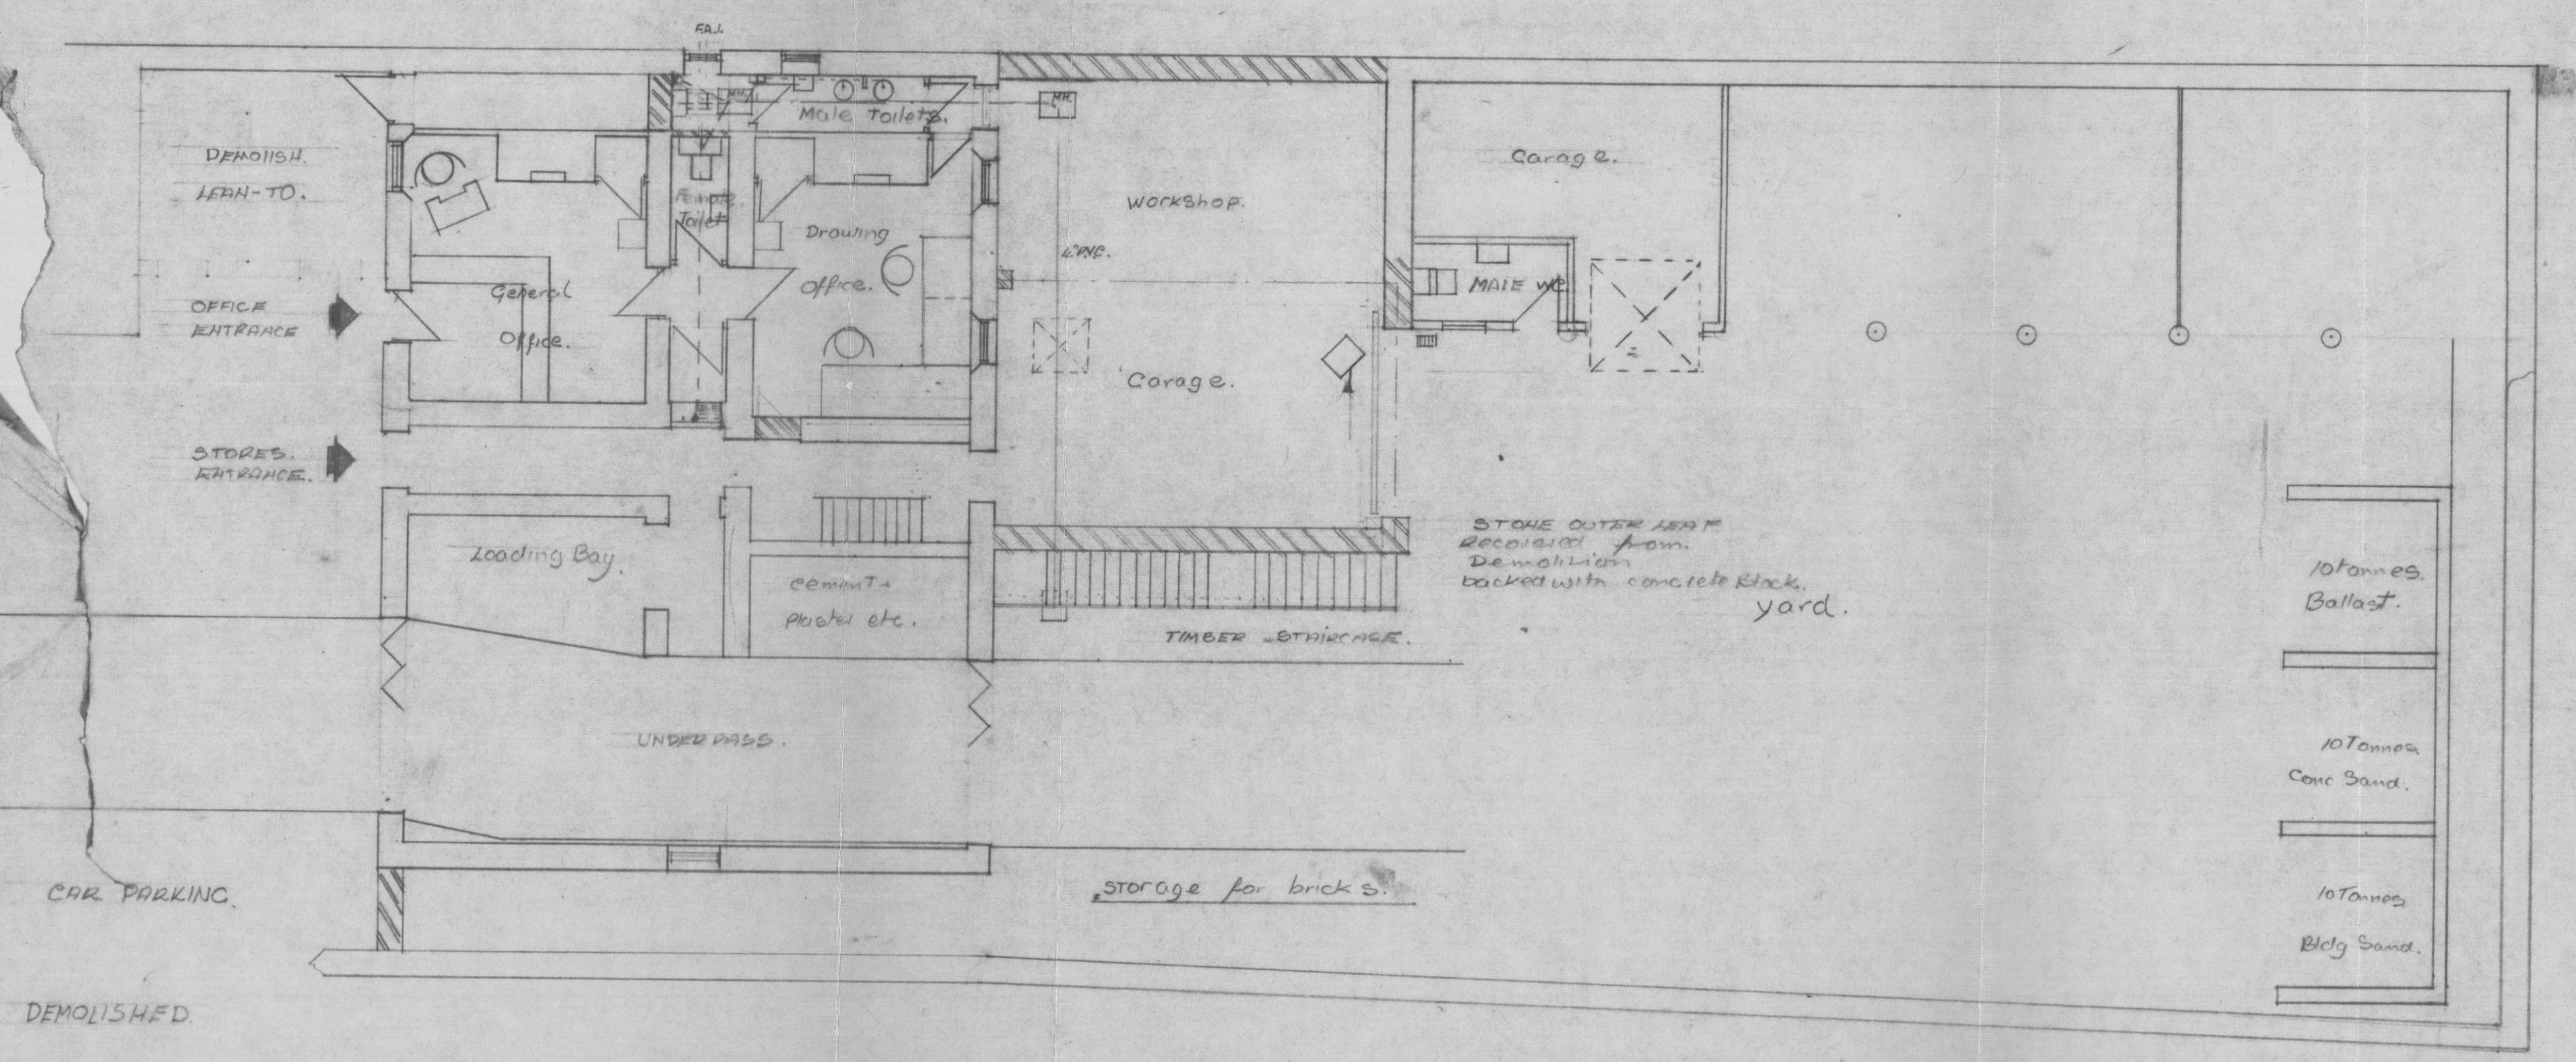


GROUND FLOOR PLAN

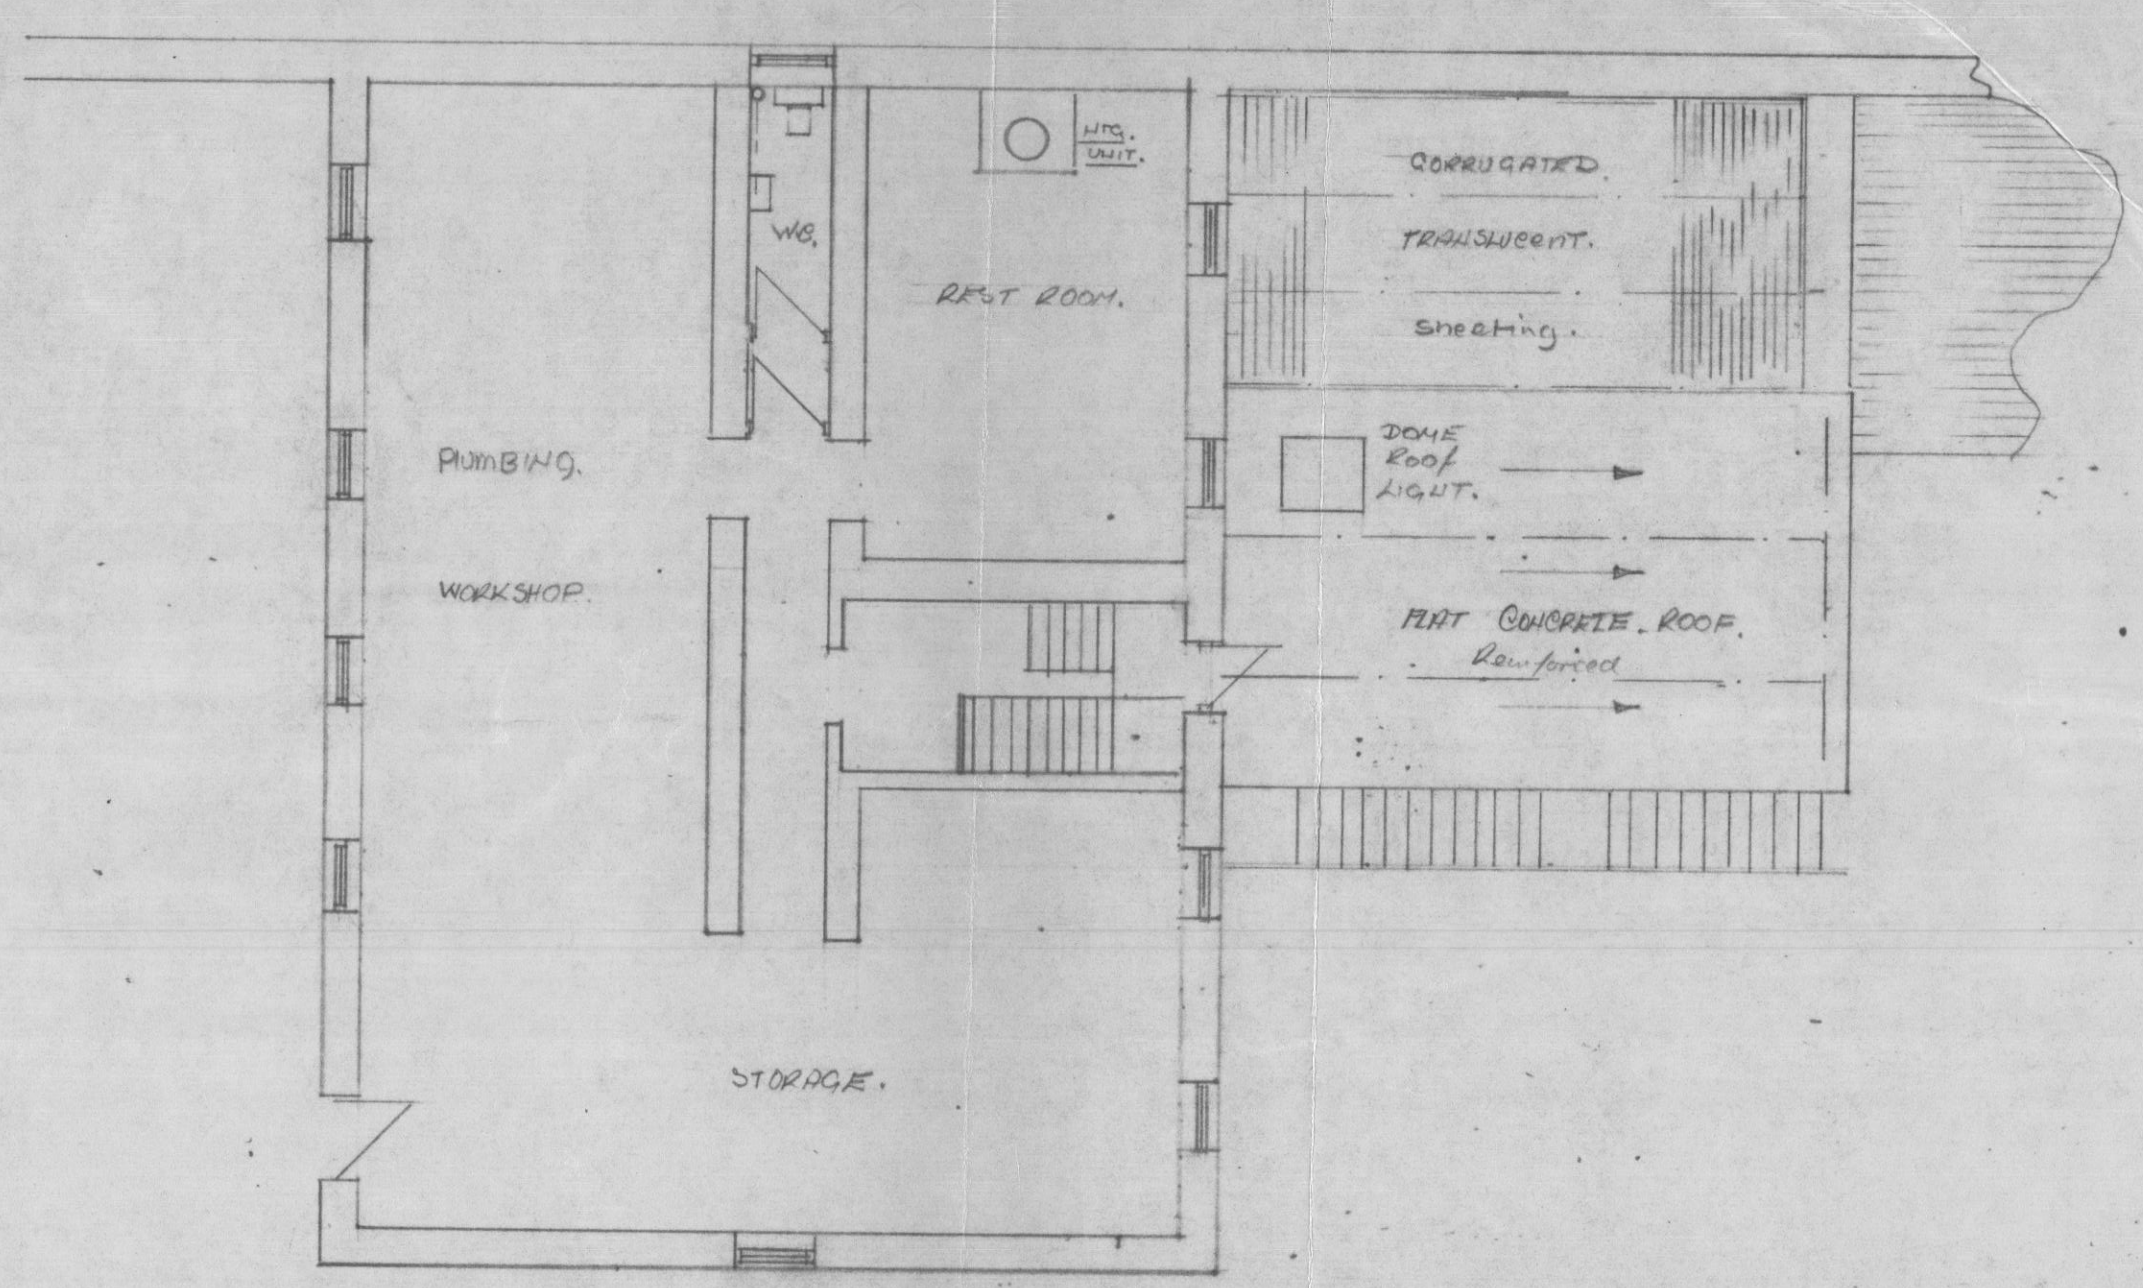

FIRST FLOOR

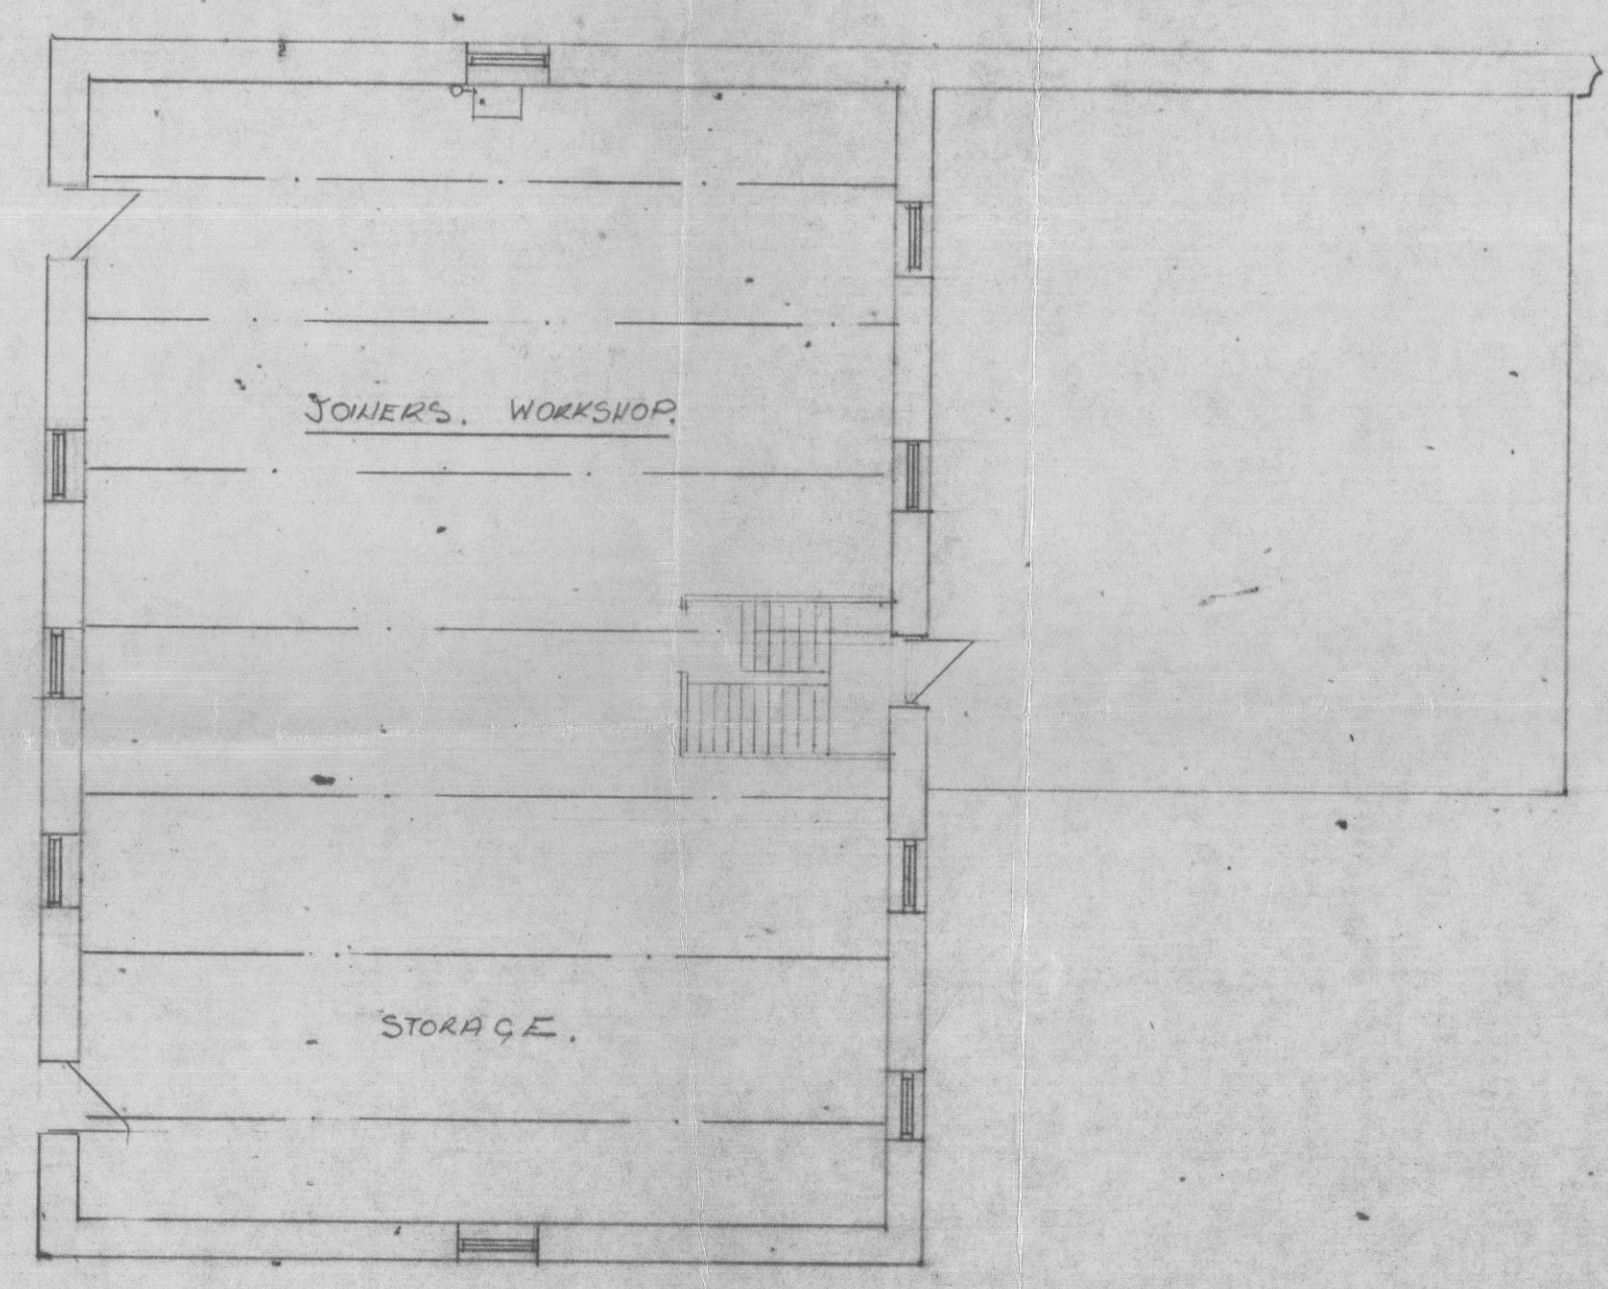

SECOND FLOOR

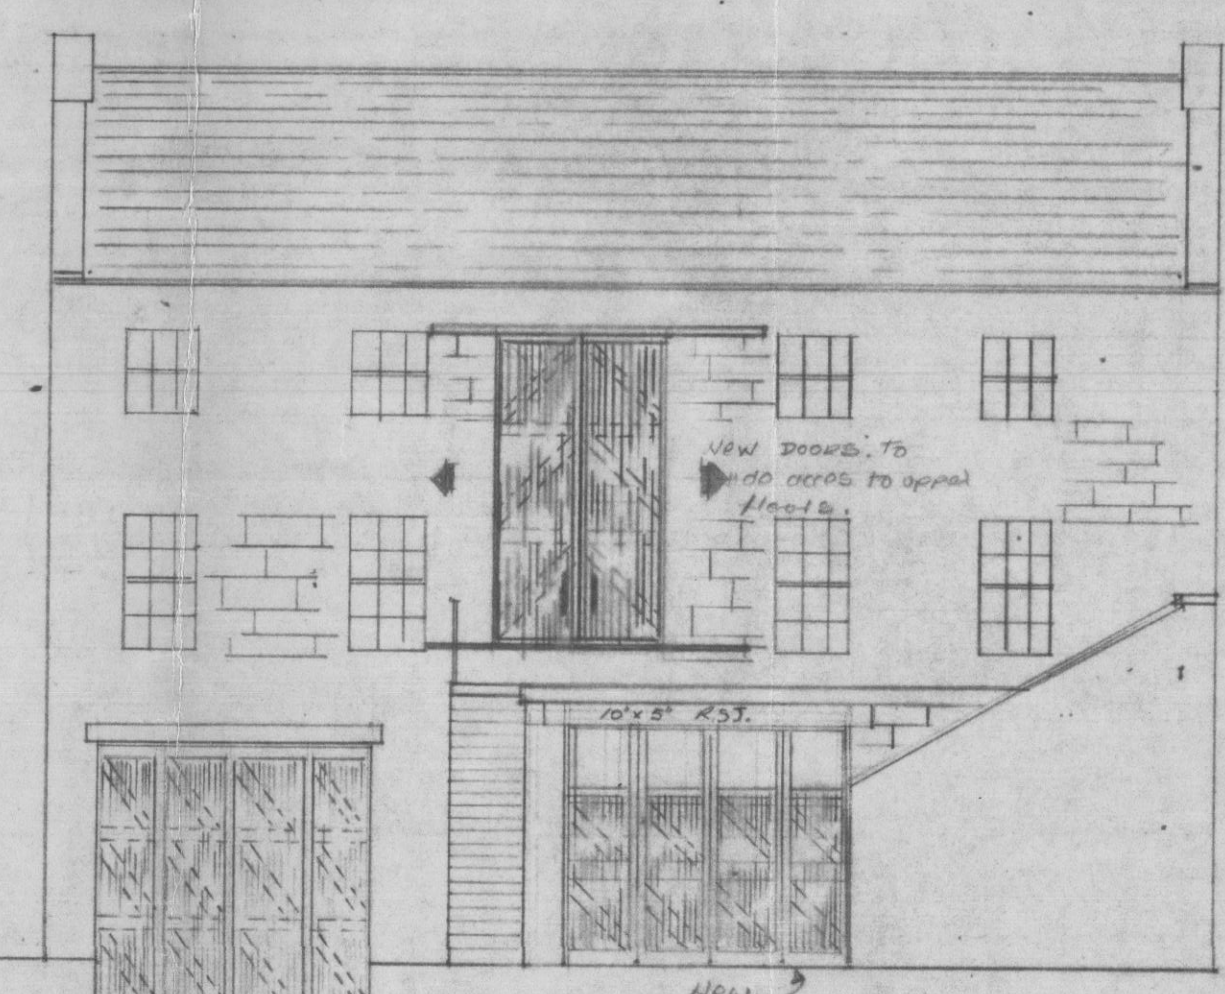

REAR ELEVATION




LOCATION PLAN



REAR SECTION



FRONT ELEVATION

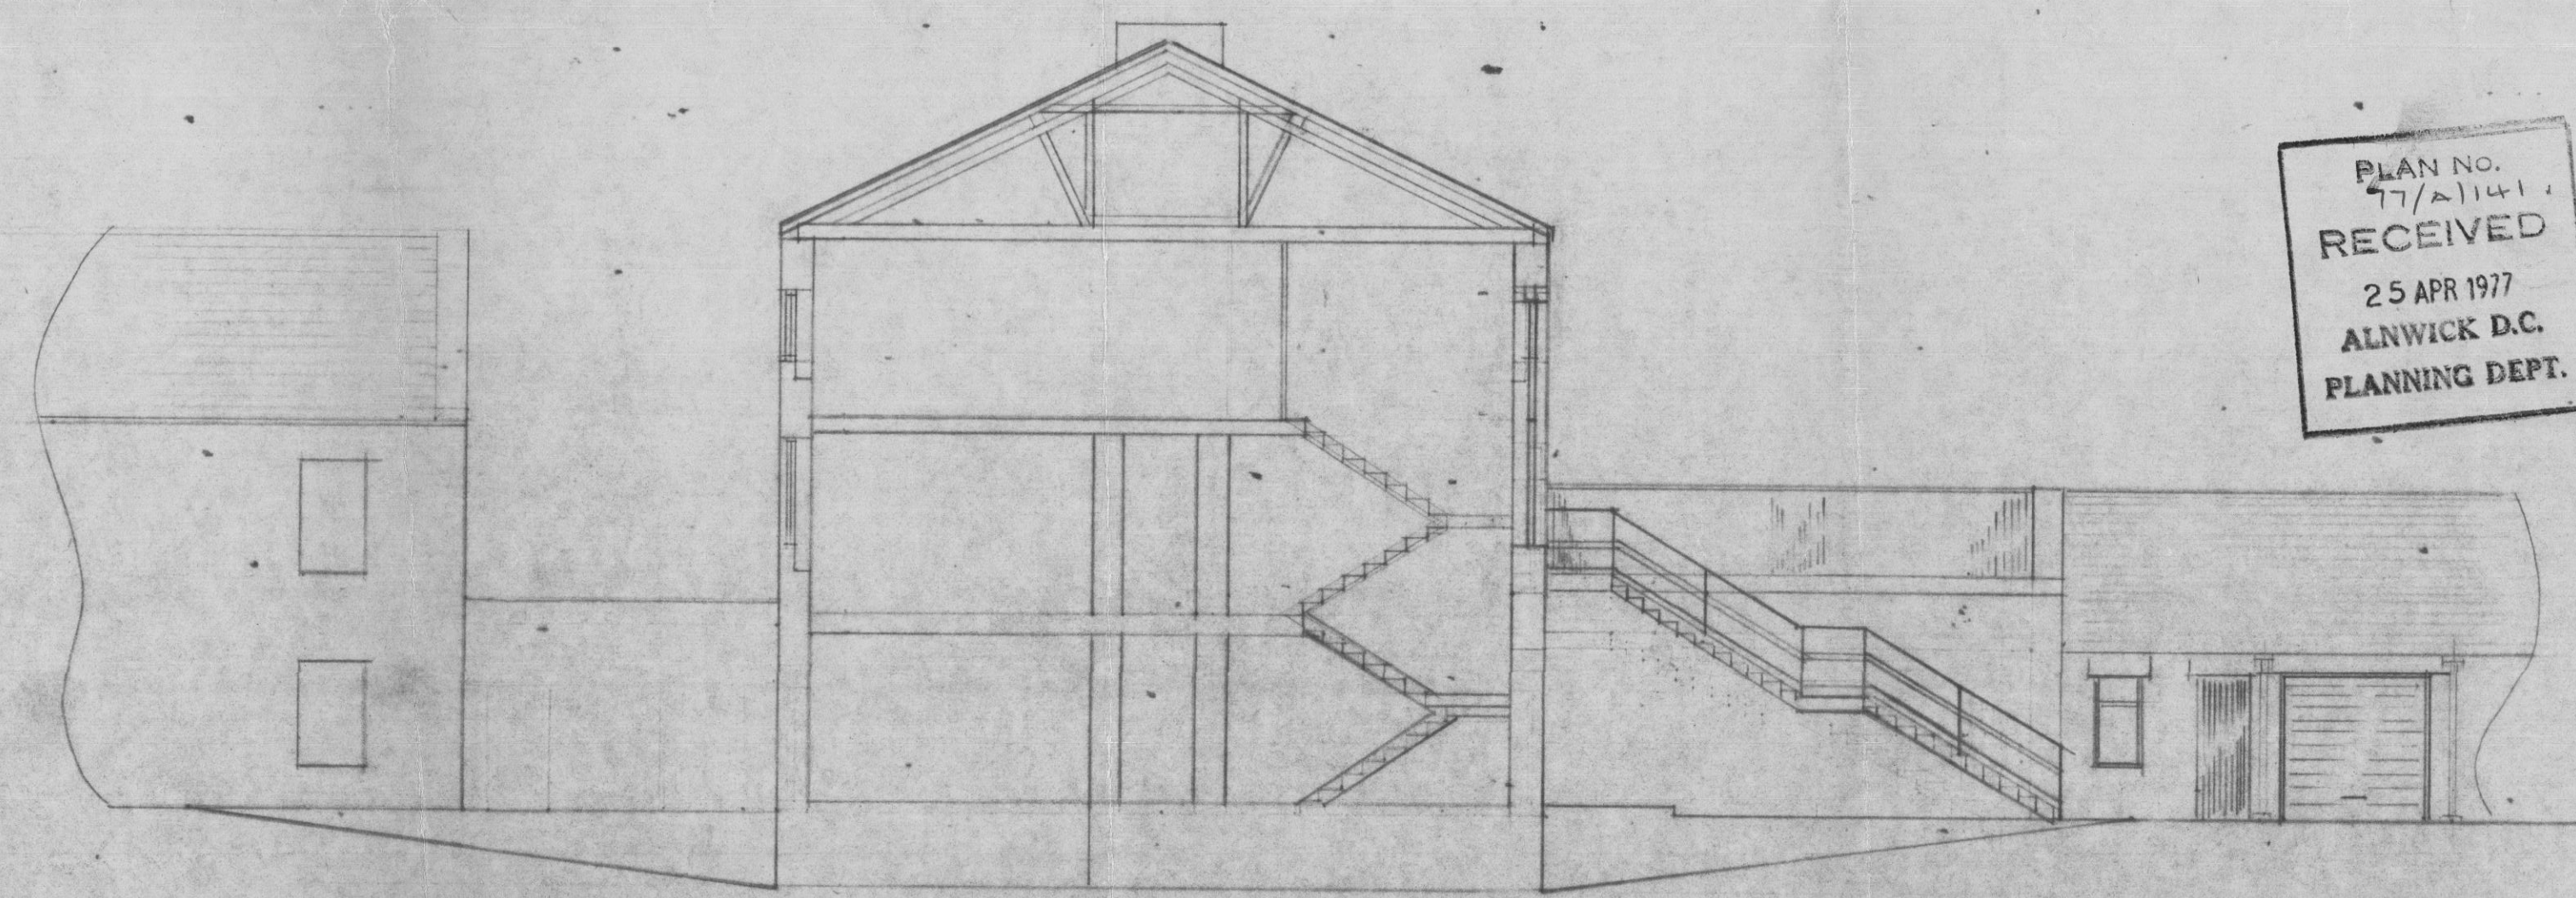

SECTION

PROPOSED BUILDING ALTERATIONS AT MALITIA BARRACKS HOTSPUR ST. ALNWICK.
FOR USE BY MESSRS J R INKSTER BUILDING CONTRACTORS
SCALE ONE INCH TO EIGHT FEET

25 APR 1977

PLAN NO. 77/ALW11
RECEIVED
25 APR 1977
ALNWICK D.C.
PLANNING DEPT.