






ELEVATION (east)

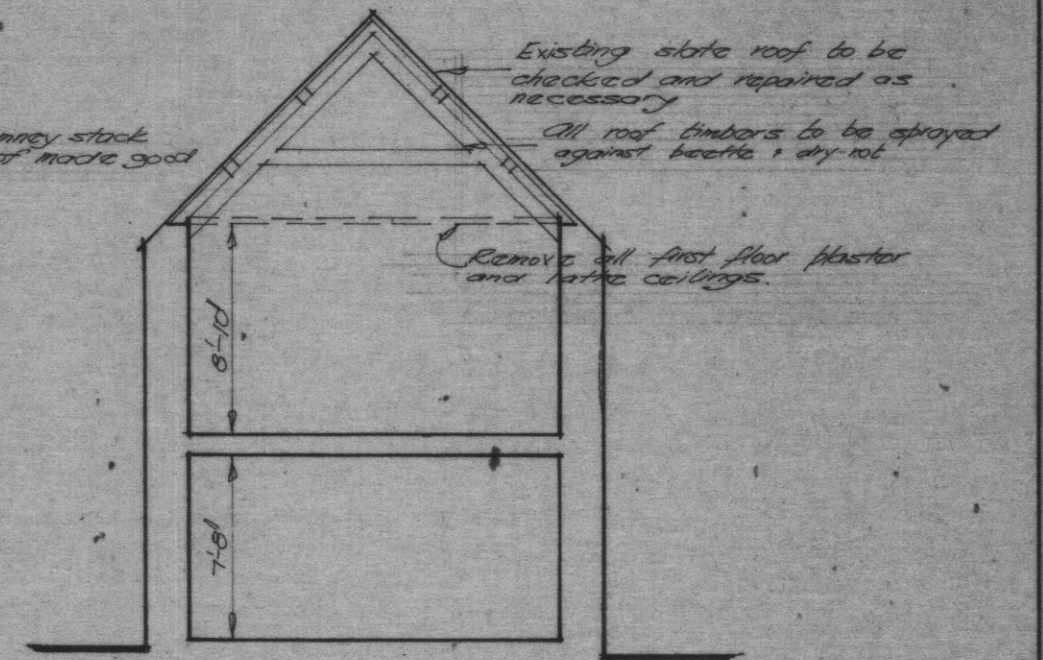


SECTION

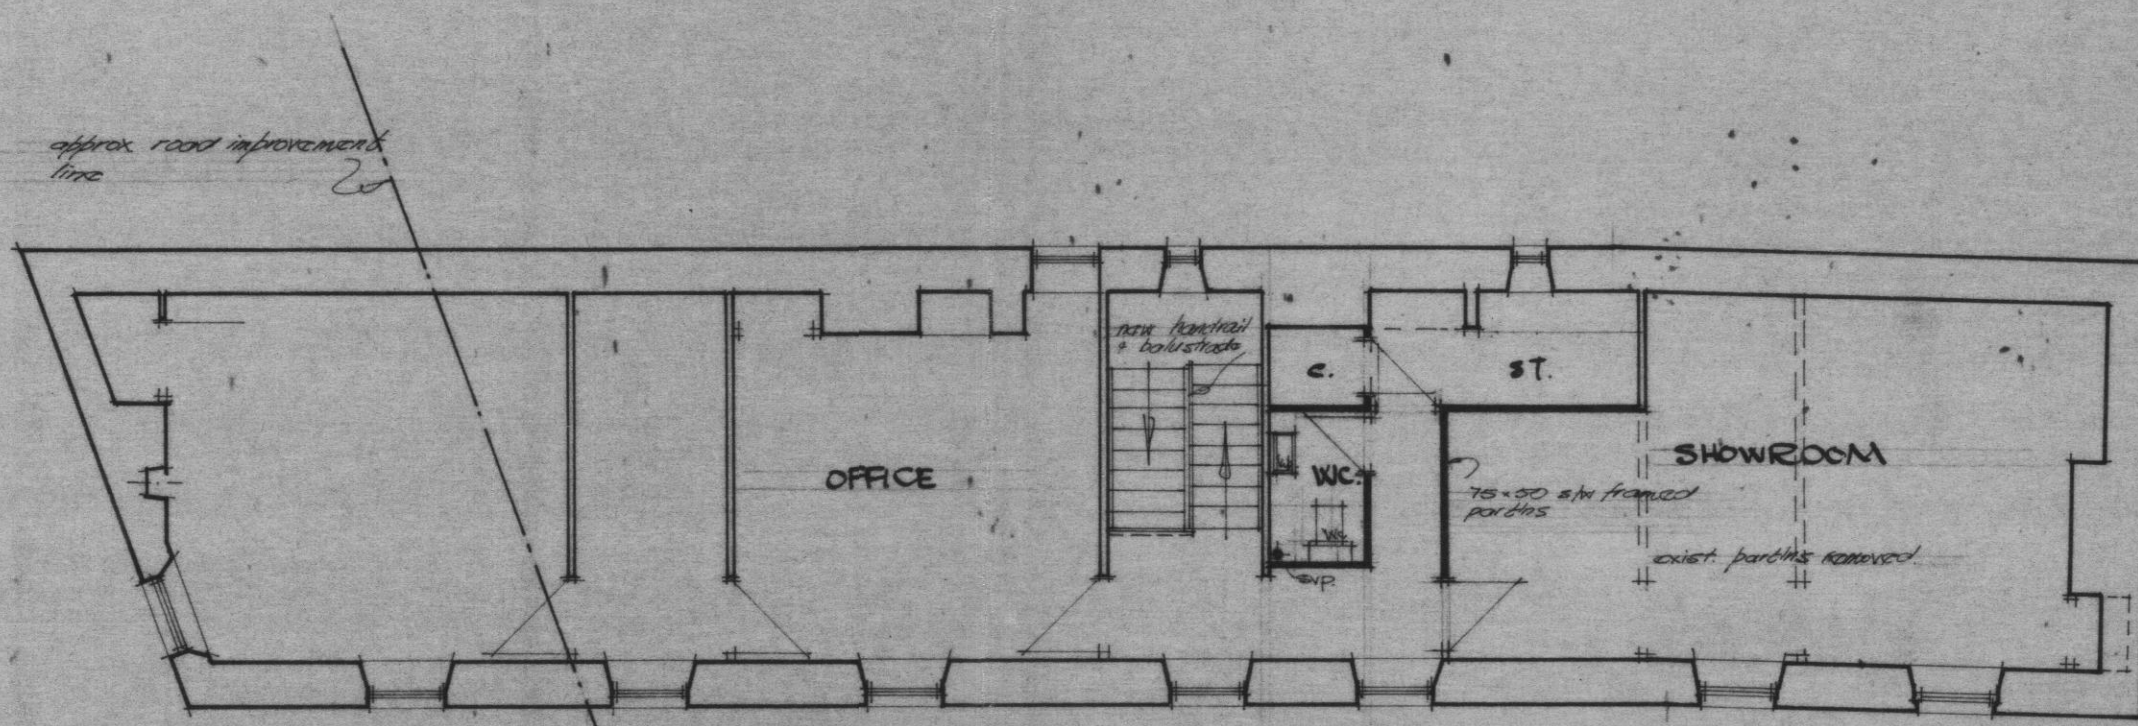

FIRST FLOOR PLAN

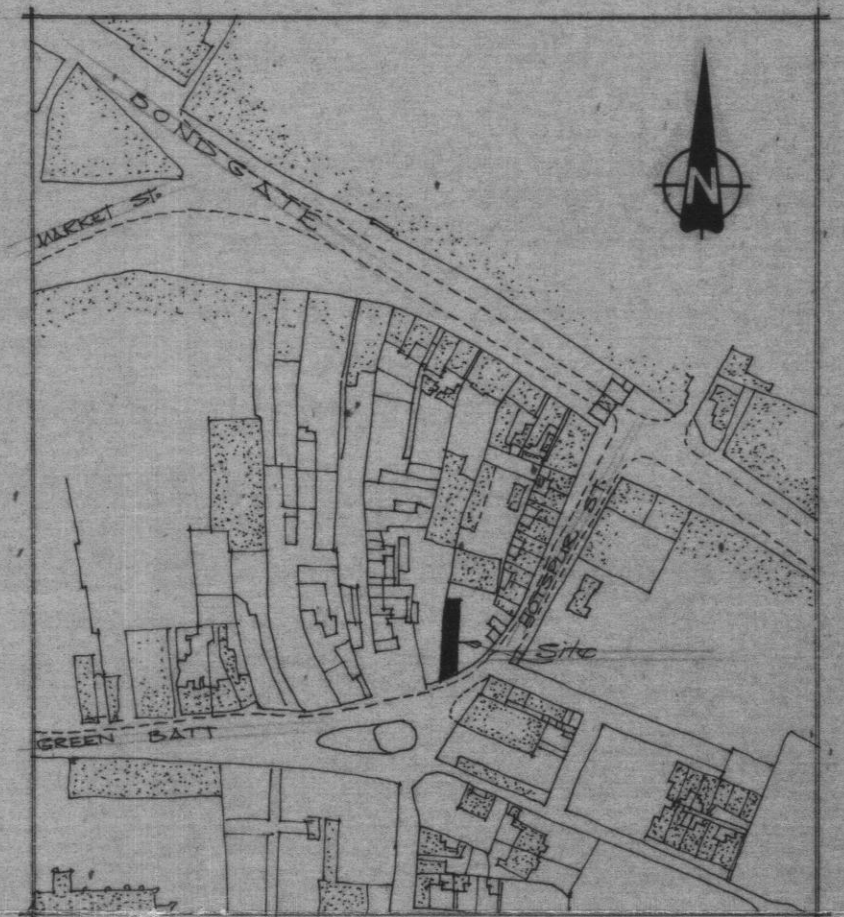

LOCATION PLAN 1/2500

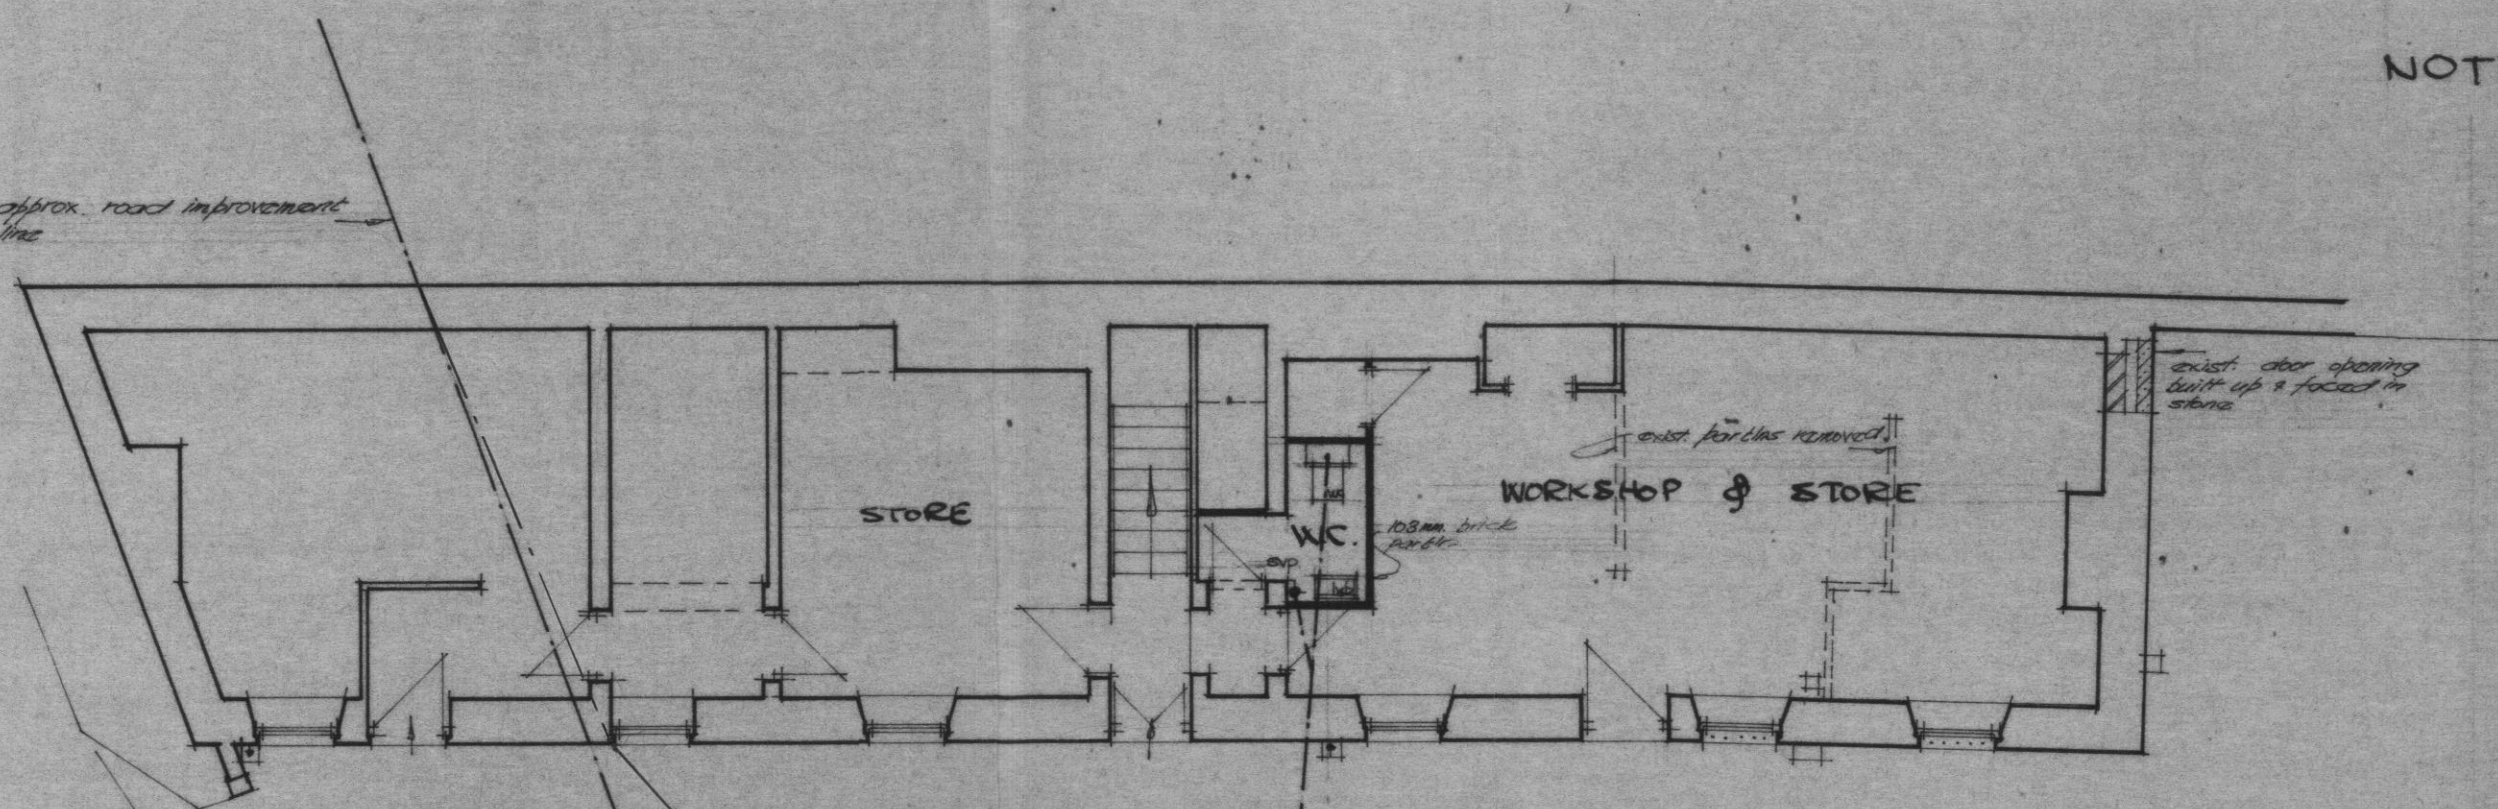

GROUND FLOOR PLAN

NOTES :

- All work to be carried out in accordance with Building Regulations and Town Planning Control. All dimensions to be taken and checked at site.
- All drainage works to be carried out to the satisfaction of local authority using 100 mm dia. live pipes - enclosed in 150mm concrete where under paving.
- All lav wash basins to have instantaneous water heaters.
- Existing slate roof to be checked and repaired as necessary.
- All rain water goods to be repaired where necessary.



PLAN NO. 71/A/281
RECEIVED
17 AUG 1977
ALNWICK D.C.
PLANNING DEPT.

- PROPOSED WORKSHOP AT THE OLD MILITIA BARRACKS
- HOTSPUR STREET · ALNWICK
- FOR MESSRS. FORSTER GREGORY LTD.
- PLAN AS PROPOSED scale 1/8" to 1/4"