



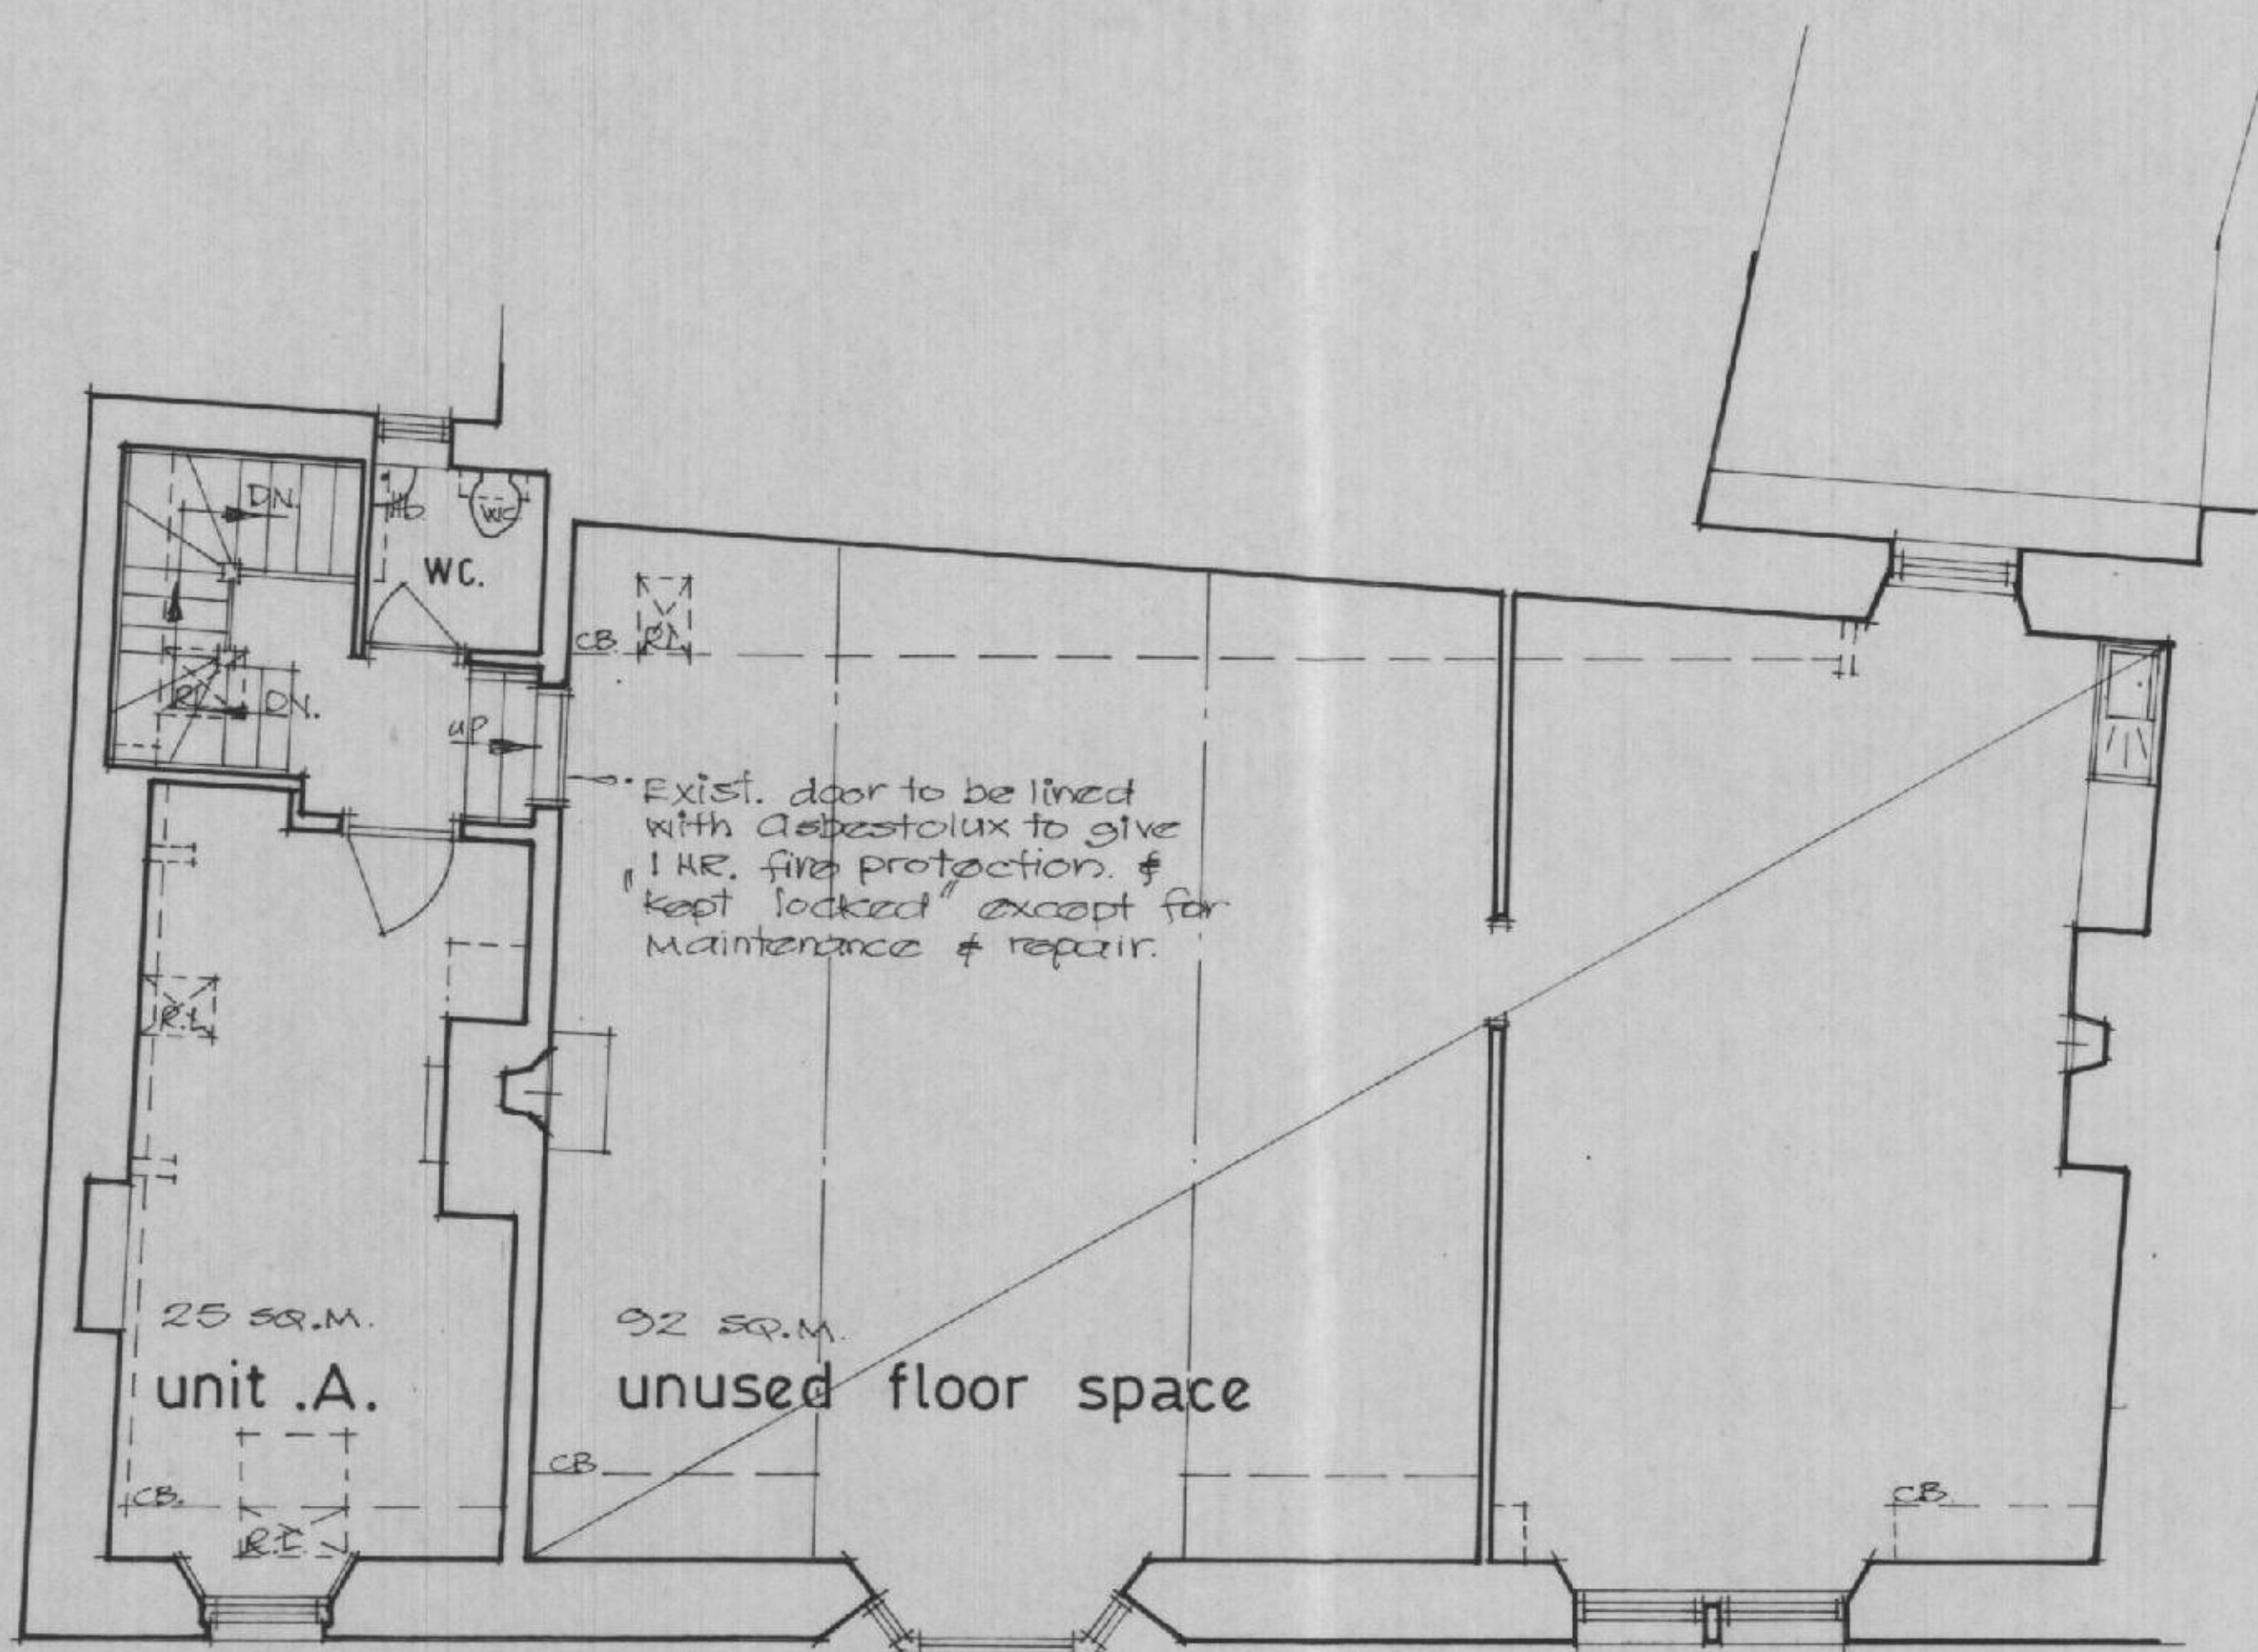

FIRST FLOOR PLAN

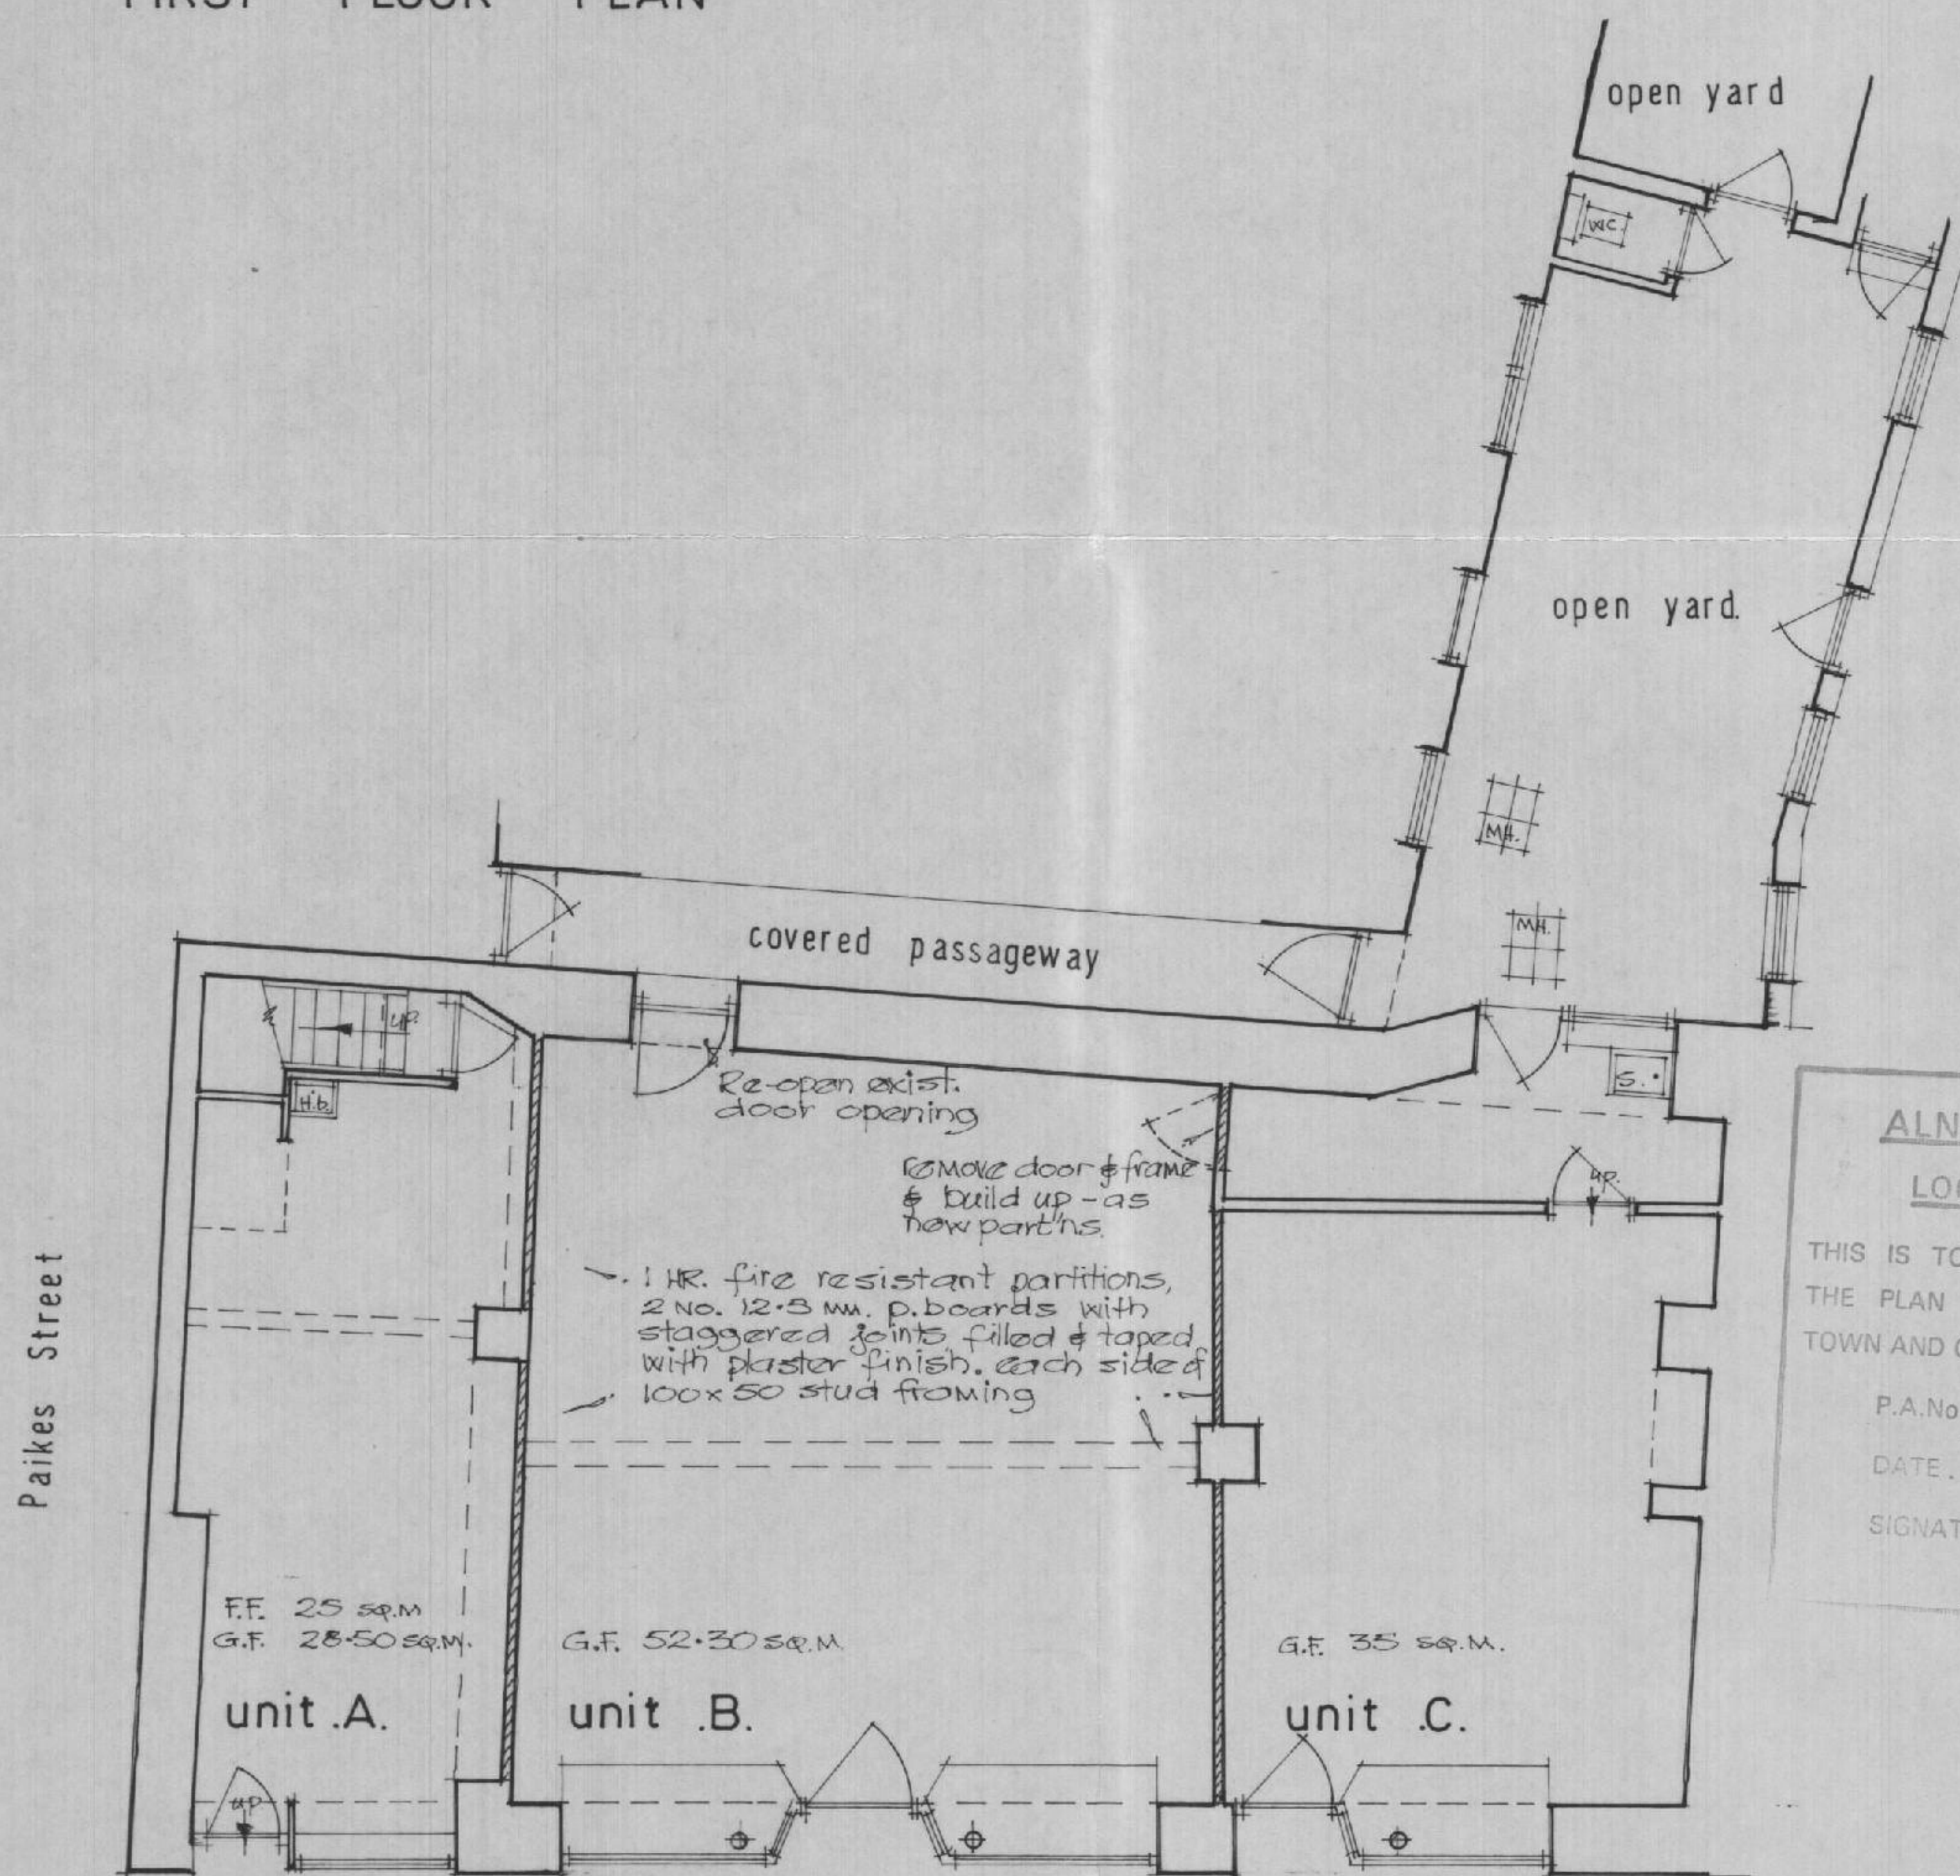

GROUND FLOOR PLAN

Market Place

ALNWICK DISTRICT COUNCIL
LOCAL PLANNING AUTHORITY

THIS IS TO CERTIFY THAT THIS IS A COPY OF
 THE PLAN WHICH WAS APPROVED UNDER THE
 TOWN AND COUNTRY PLANNING ACTS


P.A.No. 93 / A / 361

DATE. [REDACTED]

SIGNAT [REDACTED]

PLAN No.
 93/A/361
 RECEIVED
 29 SEP 1993
 ALNWICK D.C.
 PLANNING DEPT.

- PROPOSED INTERNAL ALTERATIONS TO PROVIDE •
- SHOP UNITS A, B, & C. •
- 'BOLAMS' • MARKET PLACE • ALNWICK •
- K. KIM Esq. per F. STEELE LTD. •
- Scale - 1:75 •

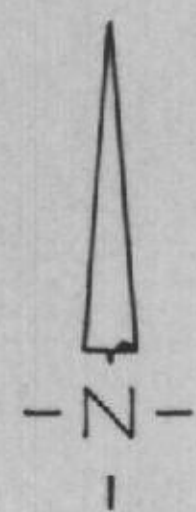

12551444

Sept. 93