
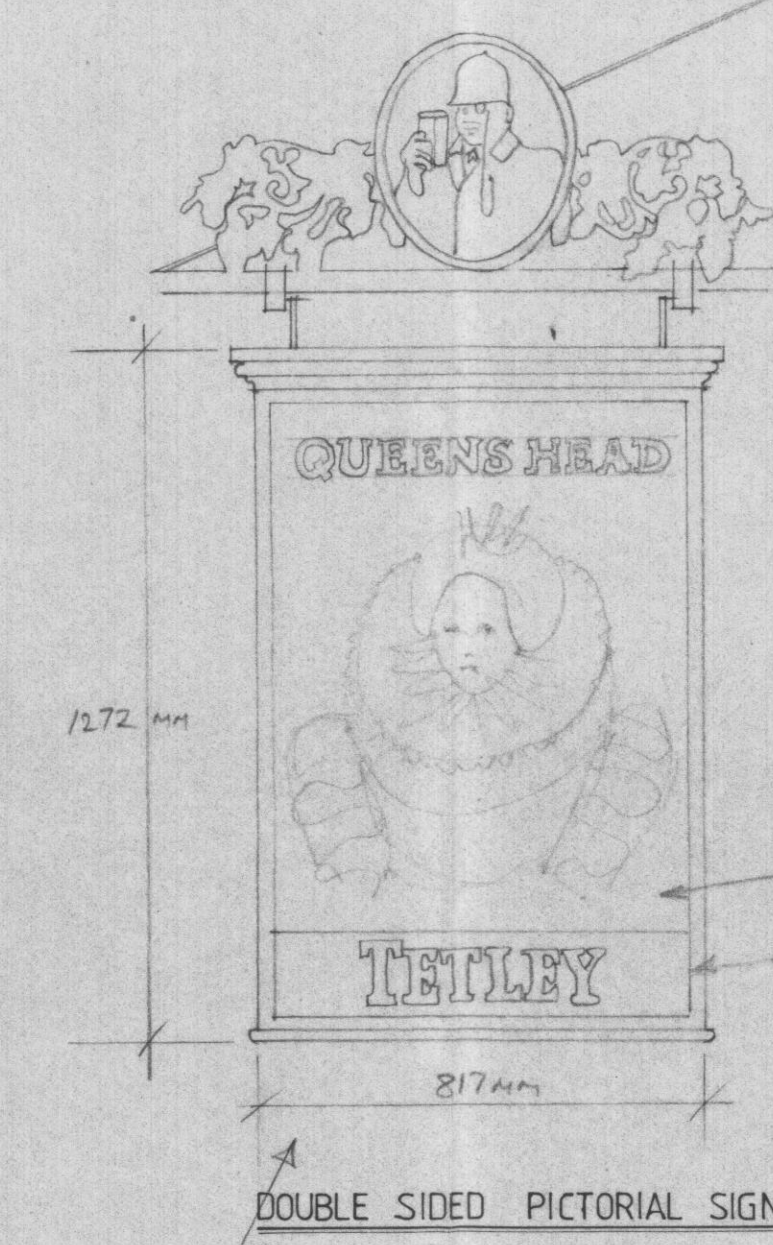


| All dimensions to be checked on site by the contractor. Discrepancies to be reported before proceeding with the works. |   |        |
|---|---|--------|
| Rev   | Notes   | Date   |
| A   | Vanduke Brown omitted & canker brown added<br>Decoration Schedule added.   | 1/6/88 |
| B   | 2 No amenity boards omitted; 2 No Drybragh<br>plaques added; Main wall mounted lettering refurbished<br>& finished in Gold leaf; 2 No Tetley signs added<br>to entrance door fanlights<br>All existing lettering to front fascia painted over &<br>new Gold leaf lettering provided with gold leaf coach<br>lines. |        |
| C   | 2 No Drybragh plaques omitted<br>2 No existing amenity boards added and<br>refurbished and positioned where<br>plaques were located.   | 6/9/88 |

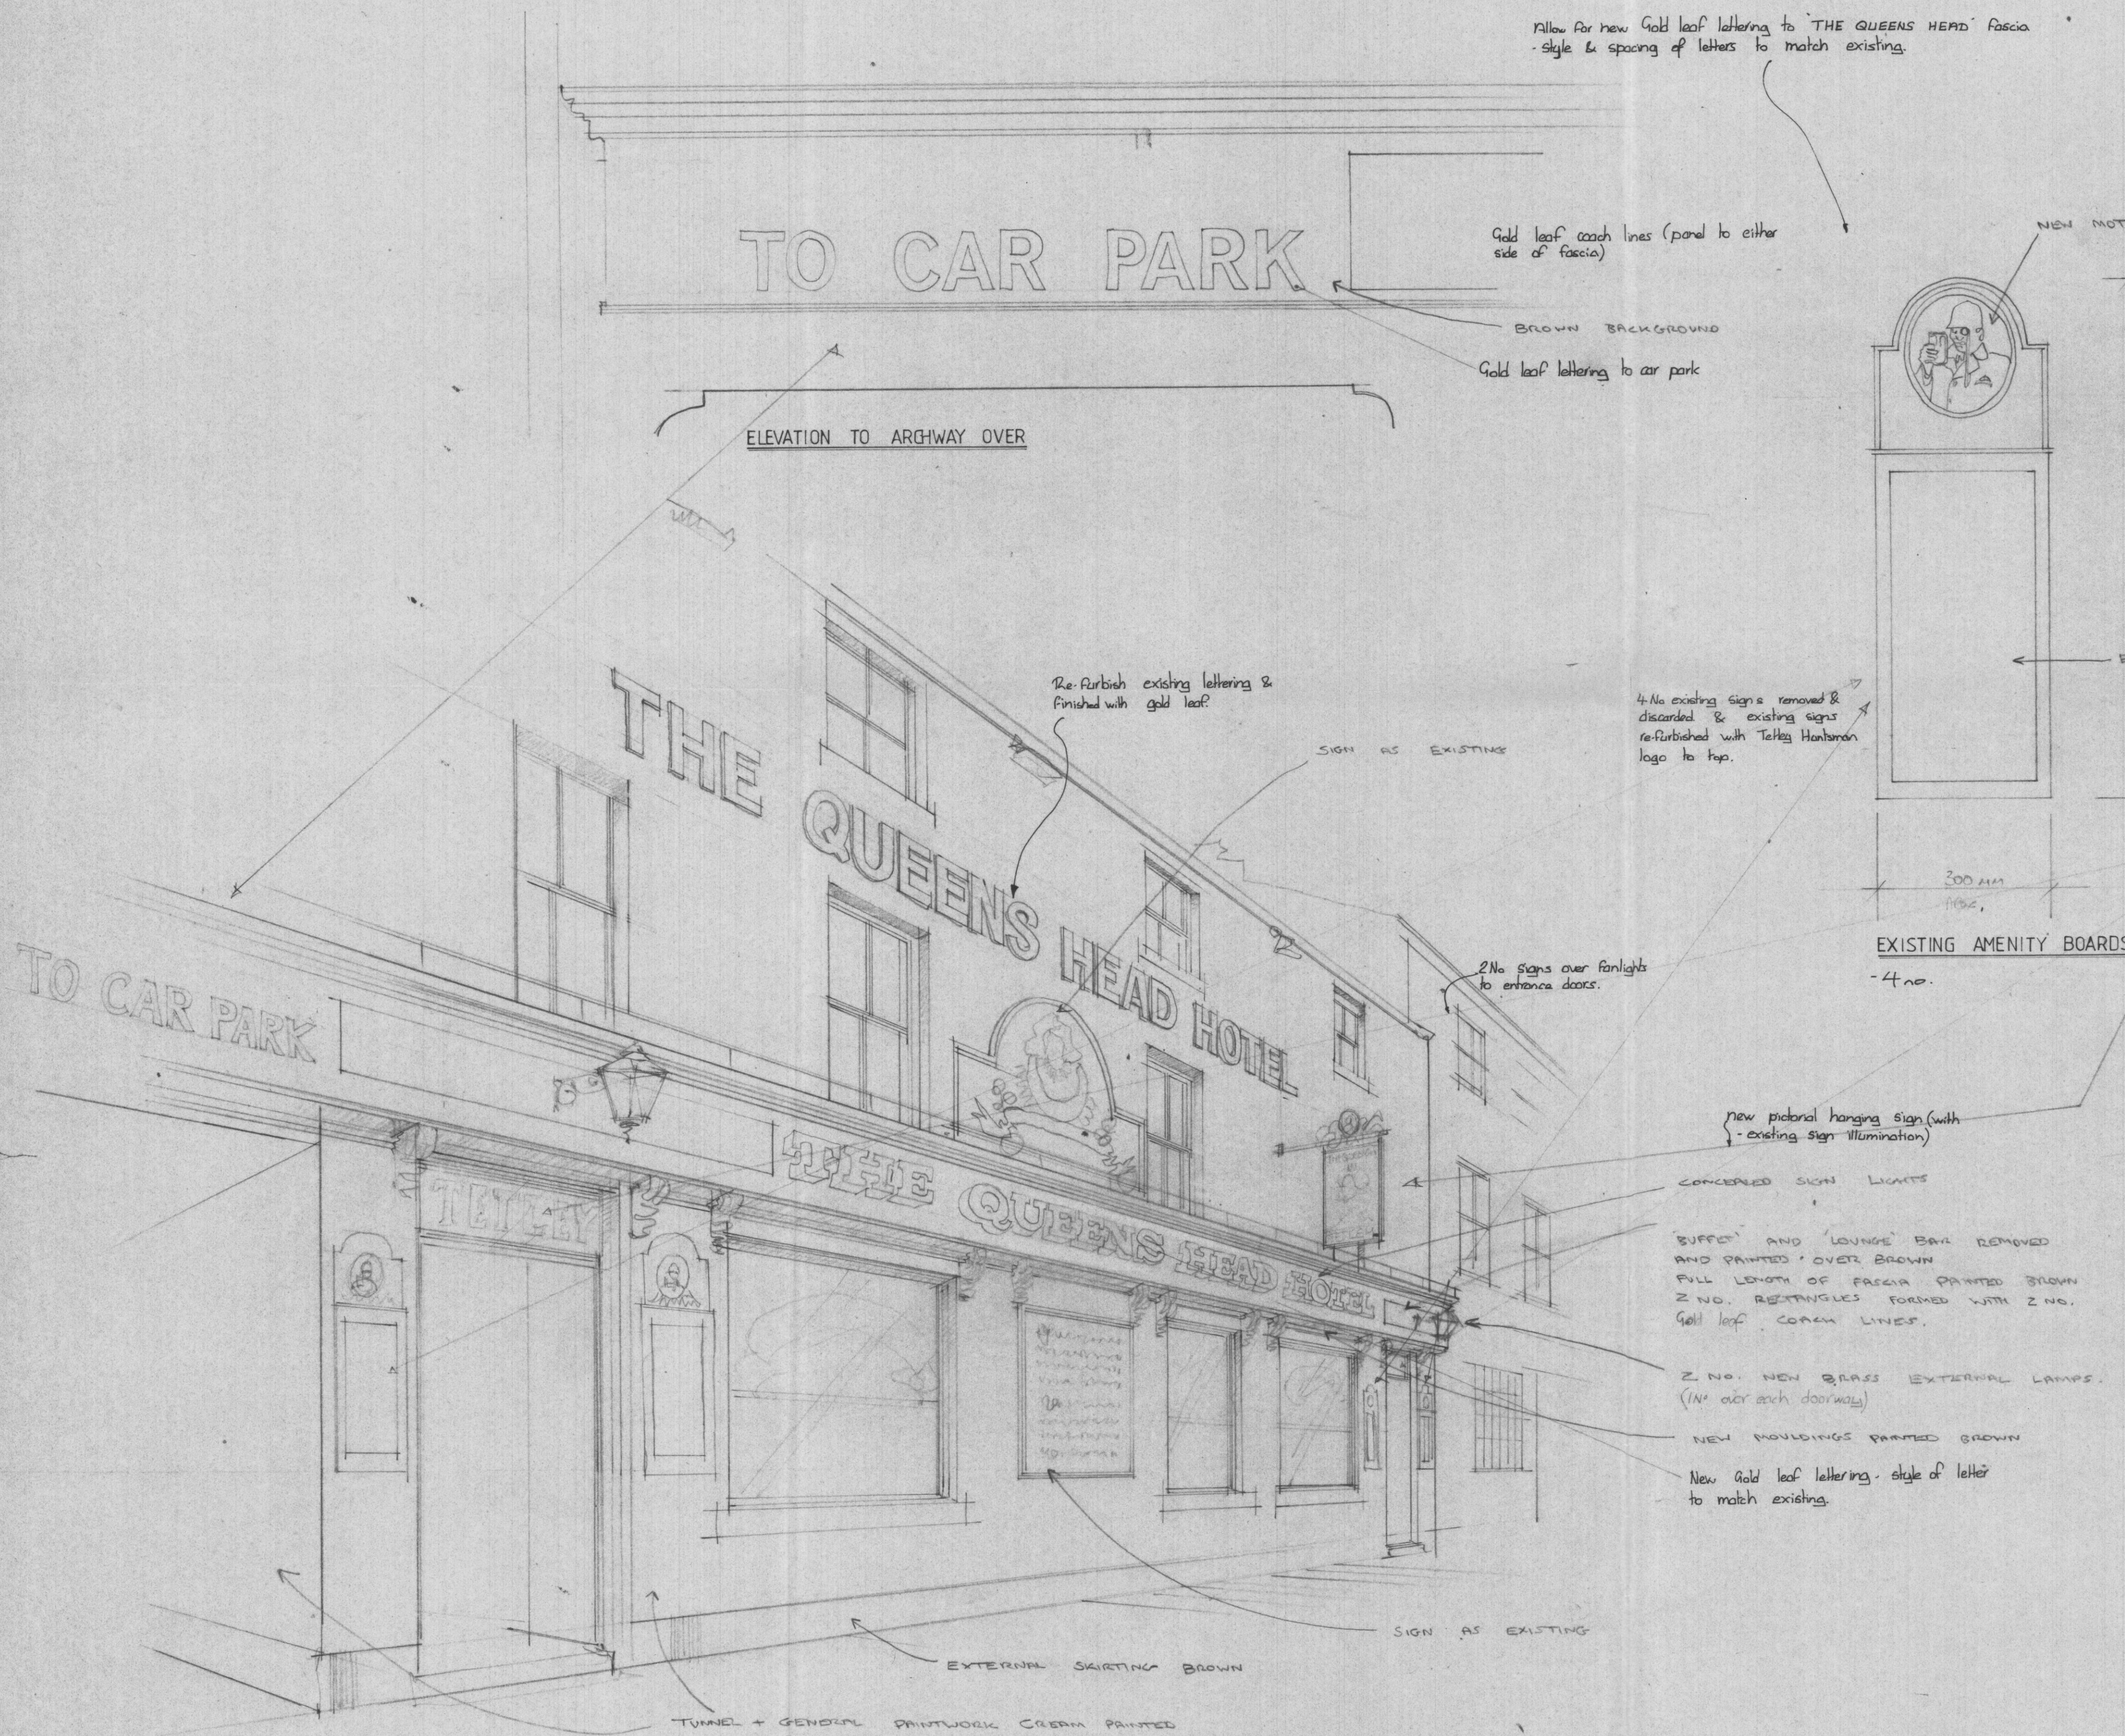

| AMENDED PLANS         |                               |
|-----------------------|-------------------------------|
| Date Submitted        | 15/9/88                       |
| Amendment No.         | 2                             |
|                       | Plaques replaced              |
| Drawing superseded    |                               |
|                       | in whole/part                 |
| Date Approved/Refused | 20/9/88                       |
|                       | P.B. Sansum, Planning Officer |
|                       | B.S. 10 B 15                  |

| SIGN COLOURS |                    |
|--------------|--------------------|
| CREAM        | DULUX GARDENIA     |
| BROWN        | DULUX CANKER BROWN |
| GREEN        | TO MATCH EXISTING  |

| DECORATION COLOURS |                                                 |
|--------------------|-------------------------------------------------|
| CREAM              | DULUX GARDENIA B.S. 10 B 15 (TO MATCH EXISTING) |
| BROWN              | DULUX CANKER BROWN (TO MATCH EXISTING)          |
|                    | DULUX BEVER B.S. 08 B 25 (TO MATCH EXISTING)    |

| DECORATION SCHEDULE  |                                 |
|----------------------|---------------------------------|
| Front wall & archway | Cream with brown plinth to base |
| Windows              | Cream                           |
| Doors                | Brown                           |
| Door frames          | Cream                           |
| Fascia               | Brown                           |
| Railings & railings  | gloss black                     |

PLAN No.  
LBC 88/A/304  
**RECEIVED**  
15 SEP 1988  
ALNWICK D.C.  
PLANNING DEPT.

Note: Re Signage  
All sign boards and lettering dimensions to be checked on site by sign contractor prior to manufacture, and is to be responsible for all dimensions.

|                                       |          |                      |         |                 |
|---------------------------------------|----------|----------------------|---------|-----------------|
| Job SIGNAGE & DECORATION WORKS to     |          |                      |         |                 |
| THE QUEENS HEAD HOTEL                 |          |                      |         |                 |
| MARKET STREET BONDGATE WITHIN ALNWICK |          |                      |         |                 |
| Drawing Proposed View & Works         |          |                      |         |                 |
| Scale                                 | Job      | Stage                | Drawing | Rev             |
| Drawn May '88                         | 87143/15 | F                    | 02      | C               |
| HOWARTH LITCHFIELD PARTNERSHIP        |          |                      |         |                 |
| CHARTERED BUILDING SURVEYORS          |          | CHARTERED ARCHITECTS |         | URBAN DESIGNERS |
| INTERIOR DESIGN CONSULTANTS           |          | PROJECT MANAGERS     |         |                 |
| 4 Old Elvet, Durham, DH1 3HL          |          |                      |         |                 |
| Telephone: Durham (091) 3849470       |          |                      |         |                 |